


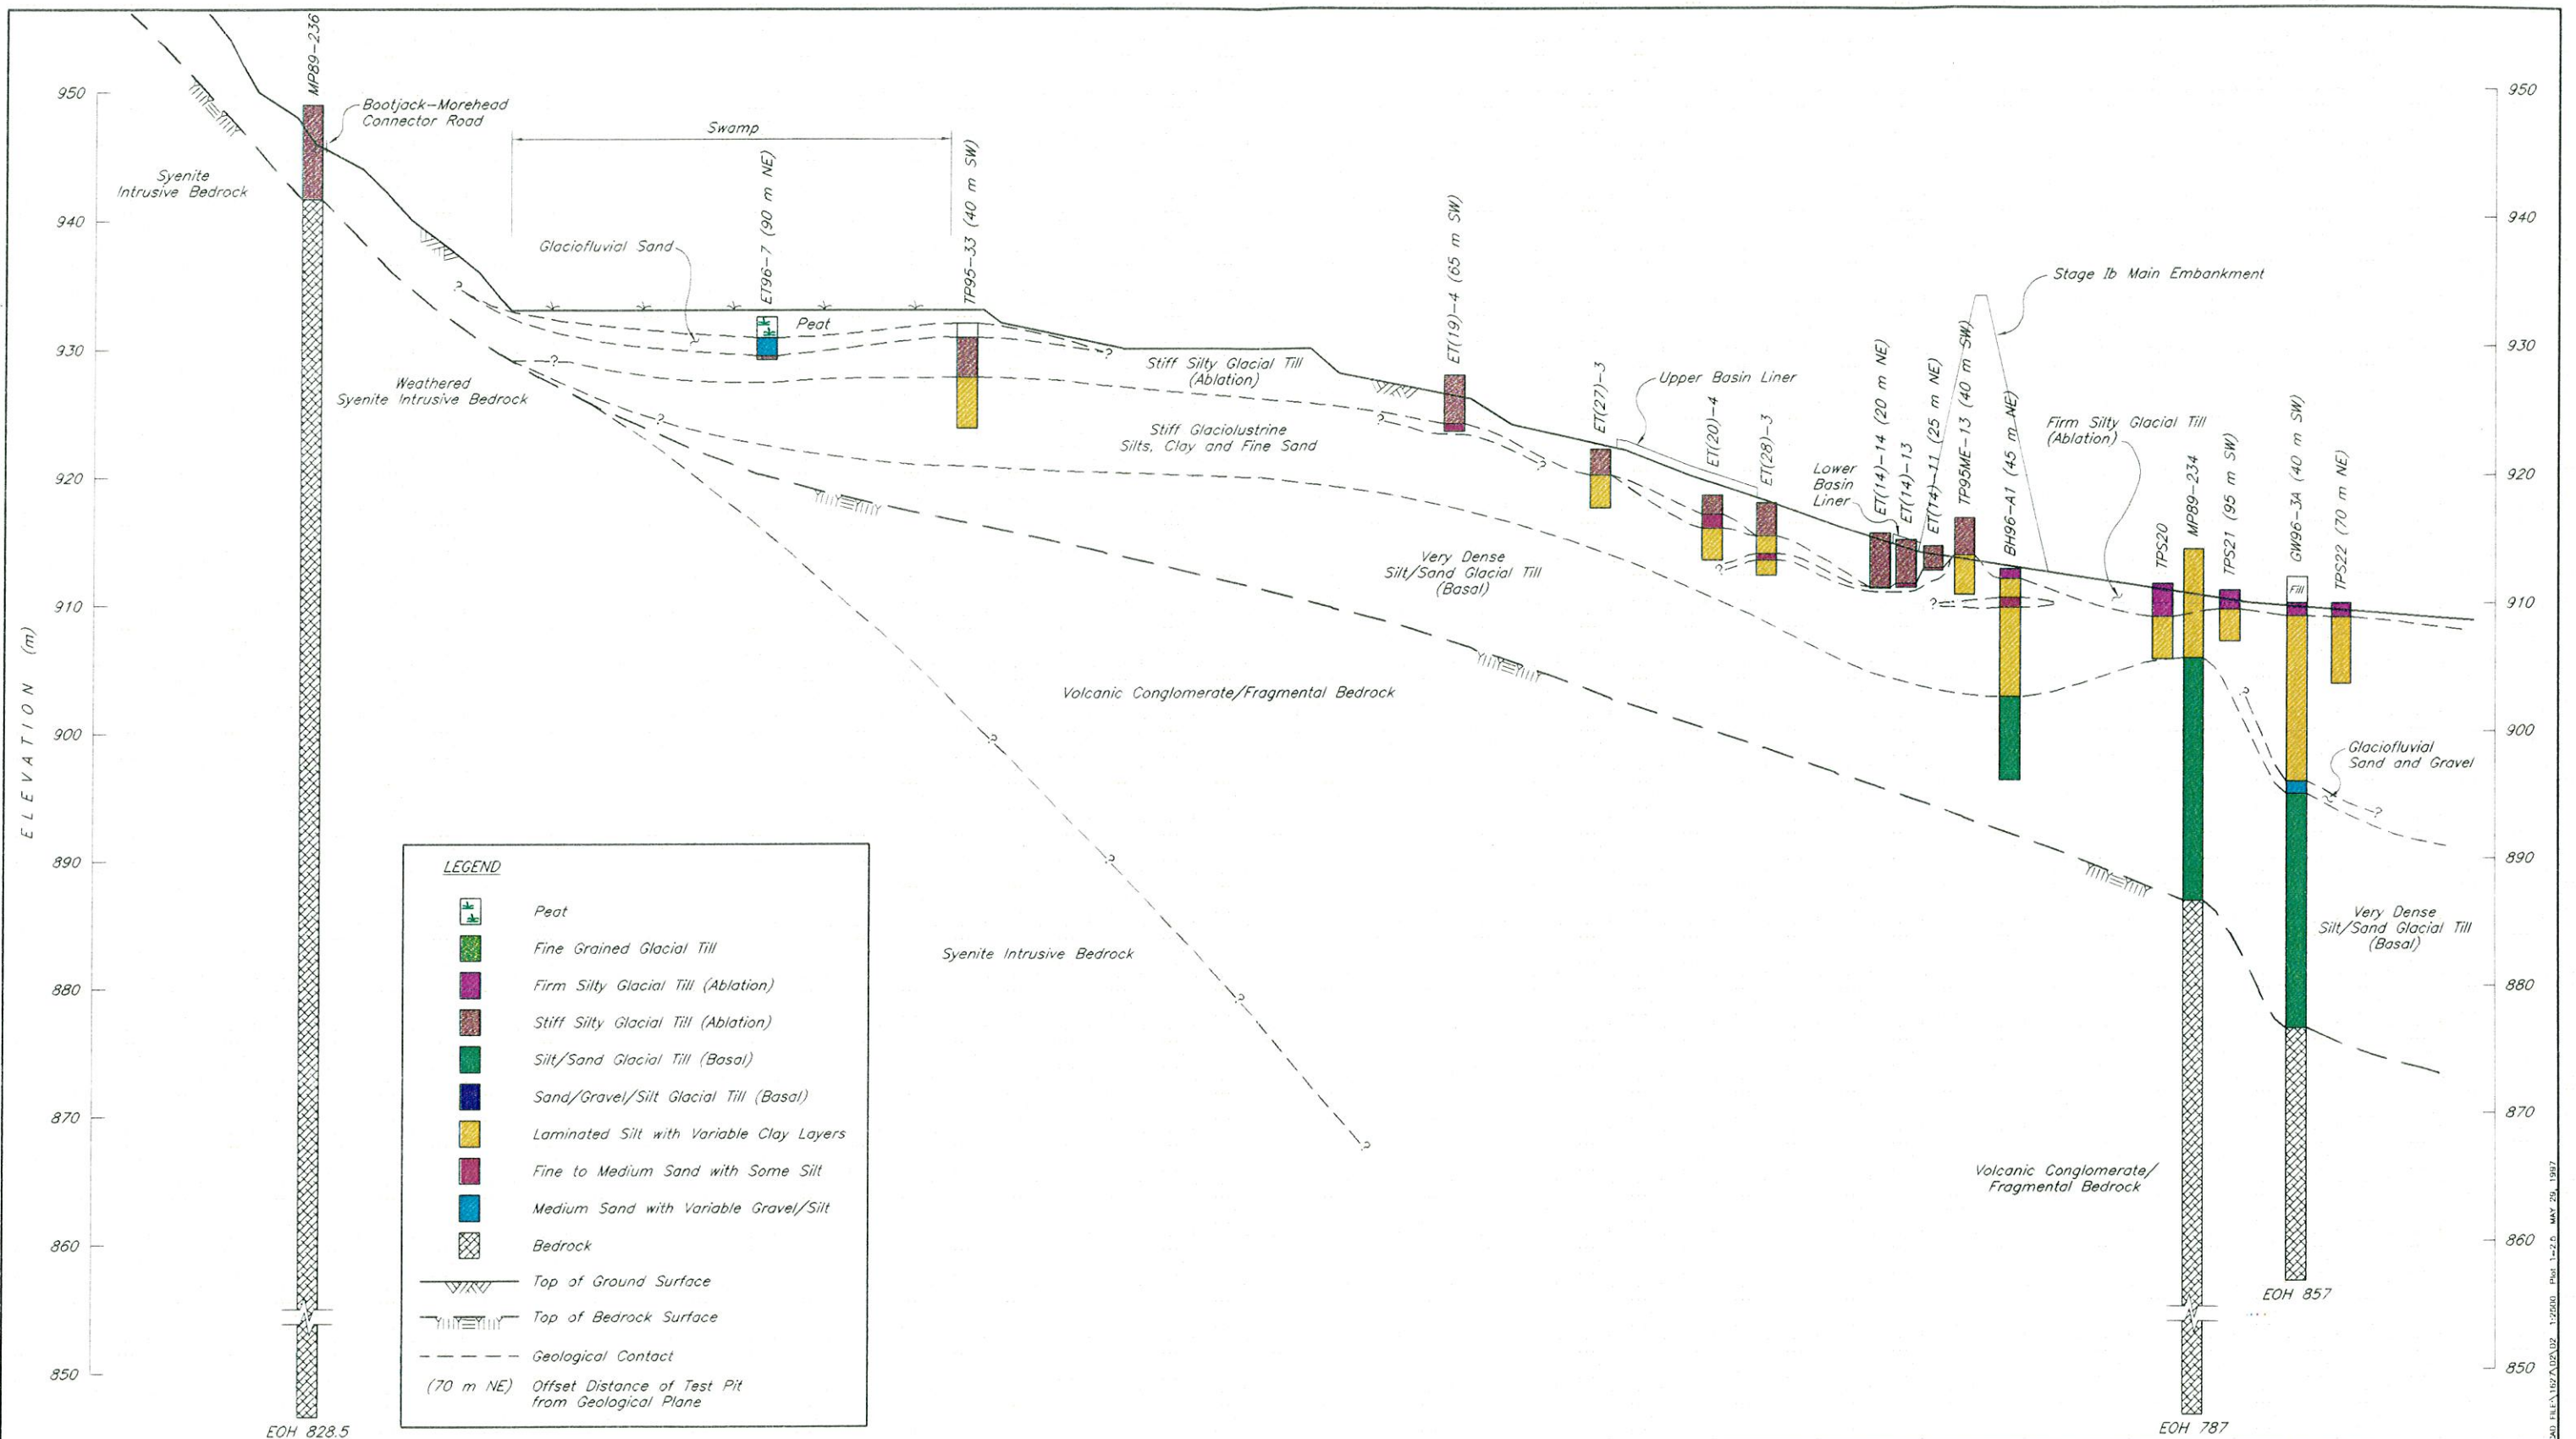

This drawing was prepared by Knight Piesold Ltd. for the account of Mount Polley Mining Corporation. The material on it reflects Knight Piesold's best judgement in light of the information available to it at the time of preparation. Any use which a third party makes of this drawing, or any reliance on or decisions to be made based on it, are the responsibility of such third parties. Knight Piesold accepts no responsibility for damages, if any, suffered by any third party as a result of decisions made or actions based on this drawing.

DRG. NO.	DESCRIPTION	REV.	DATE	DESCRIPTION	APPROVED	REV.	DATE	DESCRIPTION	APPROVED	DATE	SCALE	DRG. NO.	REV.
	REFERENCE DRAWINGS			REVISIONS				REVISIONS		MAY 16, 1997	AS SHOWN	1627.002	0

KNIGHT PIESOLD LIMITED
CONSULTING ENGINEERS - VANCOUVER, B.C.


DESIGNED: PJP
DRAWN: NAR
CHECKED: KJB
APPROVED: KJB

ENGINEER

MOUNT POLLEY MINING CORPORATION


MOUNT POLLEY PROJECT

**TAILINGS STORAGE FACILITY
GEOLOGICAL INVESTIGATIONS
SECTION 1**

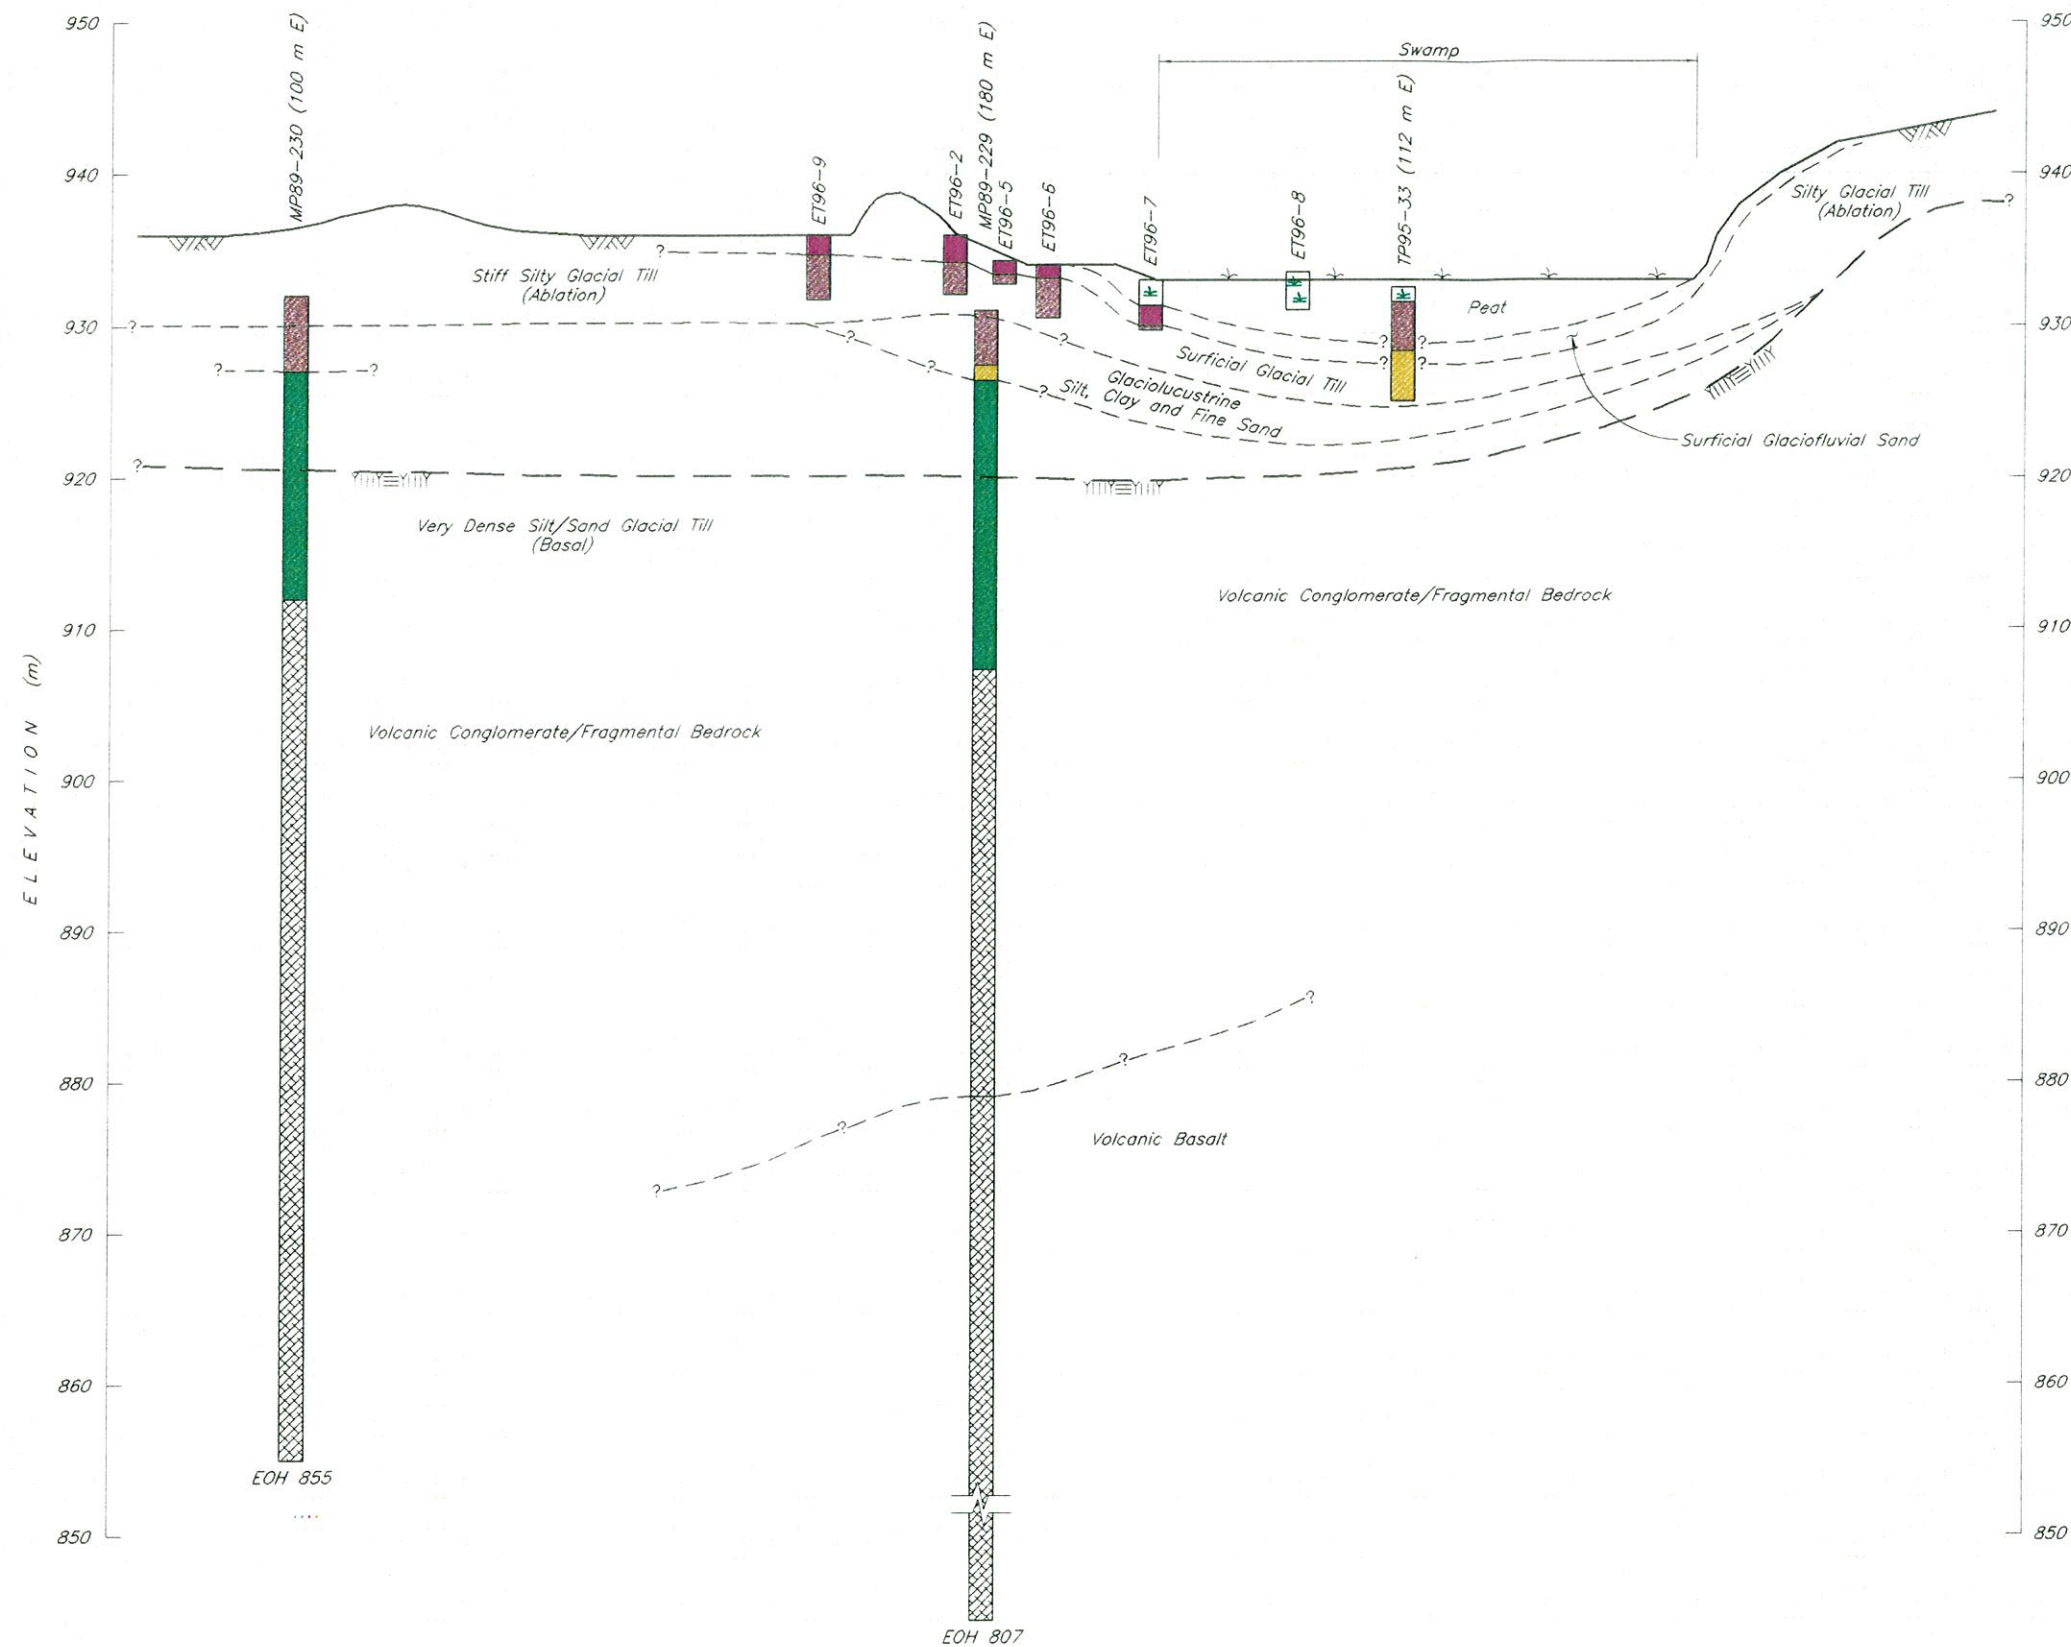

LEGEND	
	Peat
	Fine Grained Glacial Till
	Firm Silty Glacial Till (Ablation)
	Stiff Silty Glacial Till (Ablation)
	Silt/Sand Glacial Till (Basal)
	Sand/Gravel/Silt Glacial Till (Basal)
	Laminated Silt with Variable Clay Layers
	Fine to Medium Sand with Some Silt
	Medium Sand with Variable Gravel/Silt
	Bedrock
	Top of Ground Surface
	Top of Bedrock Surface
	Geological Contact
	(70 m NE) Offset Distance of Test Pit from Geological Plane


This drawing was prepared by Knight Piesold Ltd. for the account of Mount Polley Mining Corporation. The material on it reflects Knight Piesold's best judgement in light of the information available to it at the time of preparation. Any use which a third party makes of this drawing, or any reliance on or decisions to be made based on it, are the responsibility of such third parties. Knight Piesold accepts no responsibility for damages, if any, suffered by any third party as a result of decisions made or actions based on this drawing.

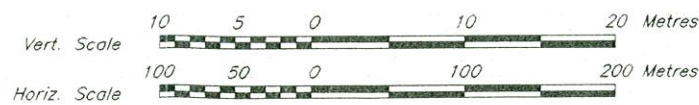

MOUNT POLLEY MINING CORPORATION	
MOUNT POLLEY PROJECT	
TAILINGS STORAGE FACILITY GEOLOGICAL INVESTIGATIONS SECTION 2	
DESIGNED	PJP
DRAWN	NAR
CHECKED	KOE
APPROVED	KJB

DRG. NO.	DESCRIPTION	REV.	DATE	DESCRIPTION	APPROVED	REV.	DATE	DESCRIPTION	APPROVED	DATE	SCALE	DRG. NO.	REV.
	REFERENCE DRAWINGS			REVISIONS				REVISIONS		MAY 16, 1997	AS SHOWN	1627.003	0

(MAIN EMBANKMENT CENTRELINE)

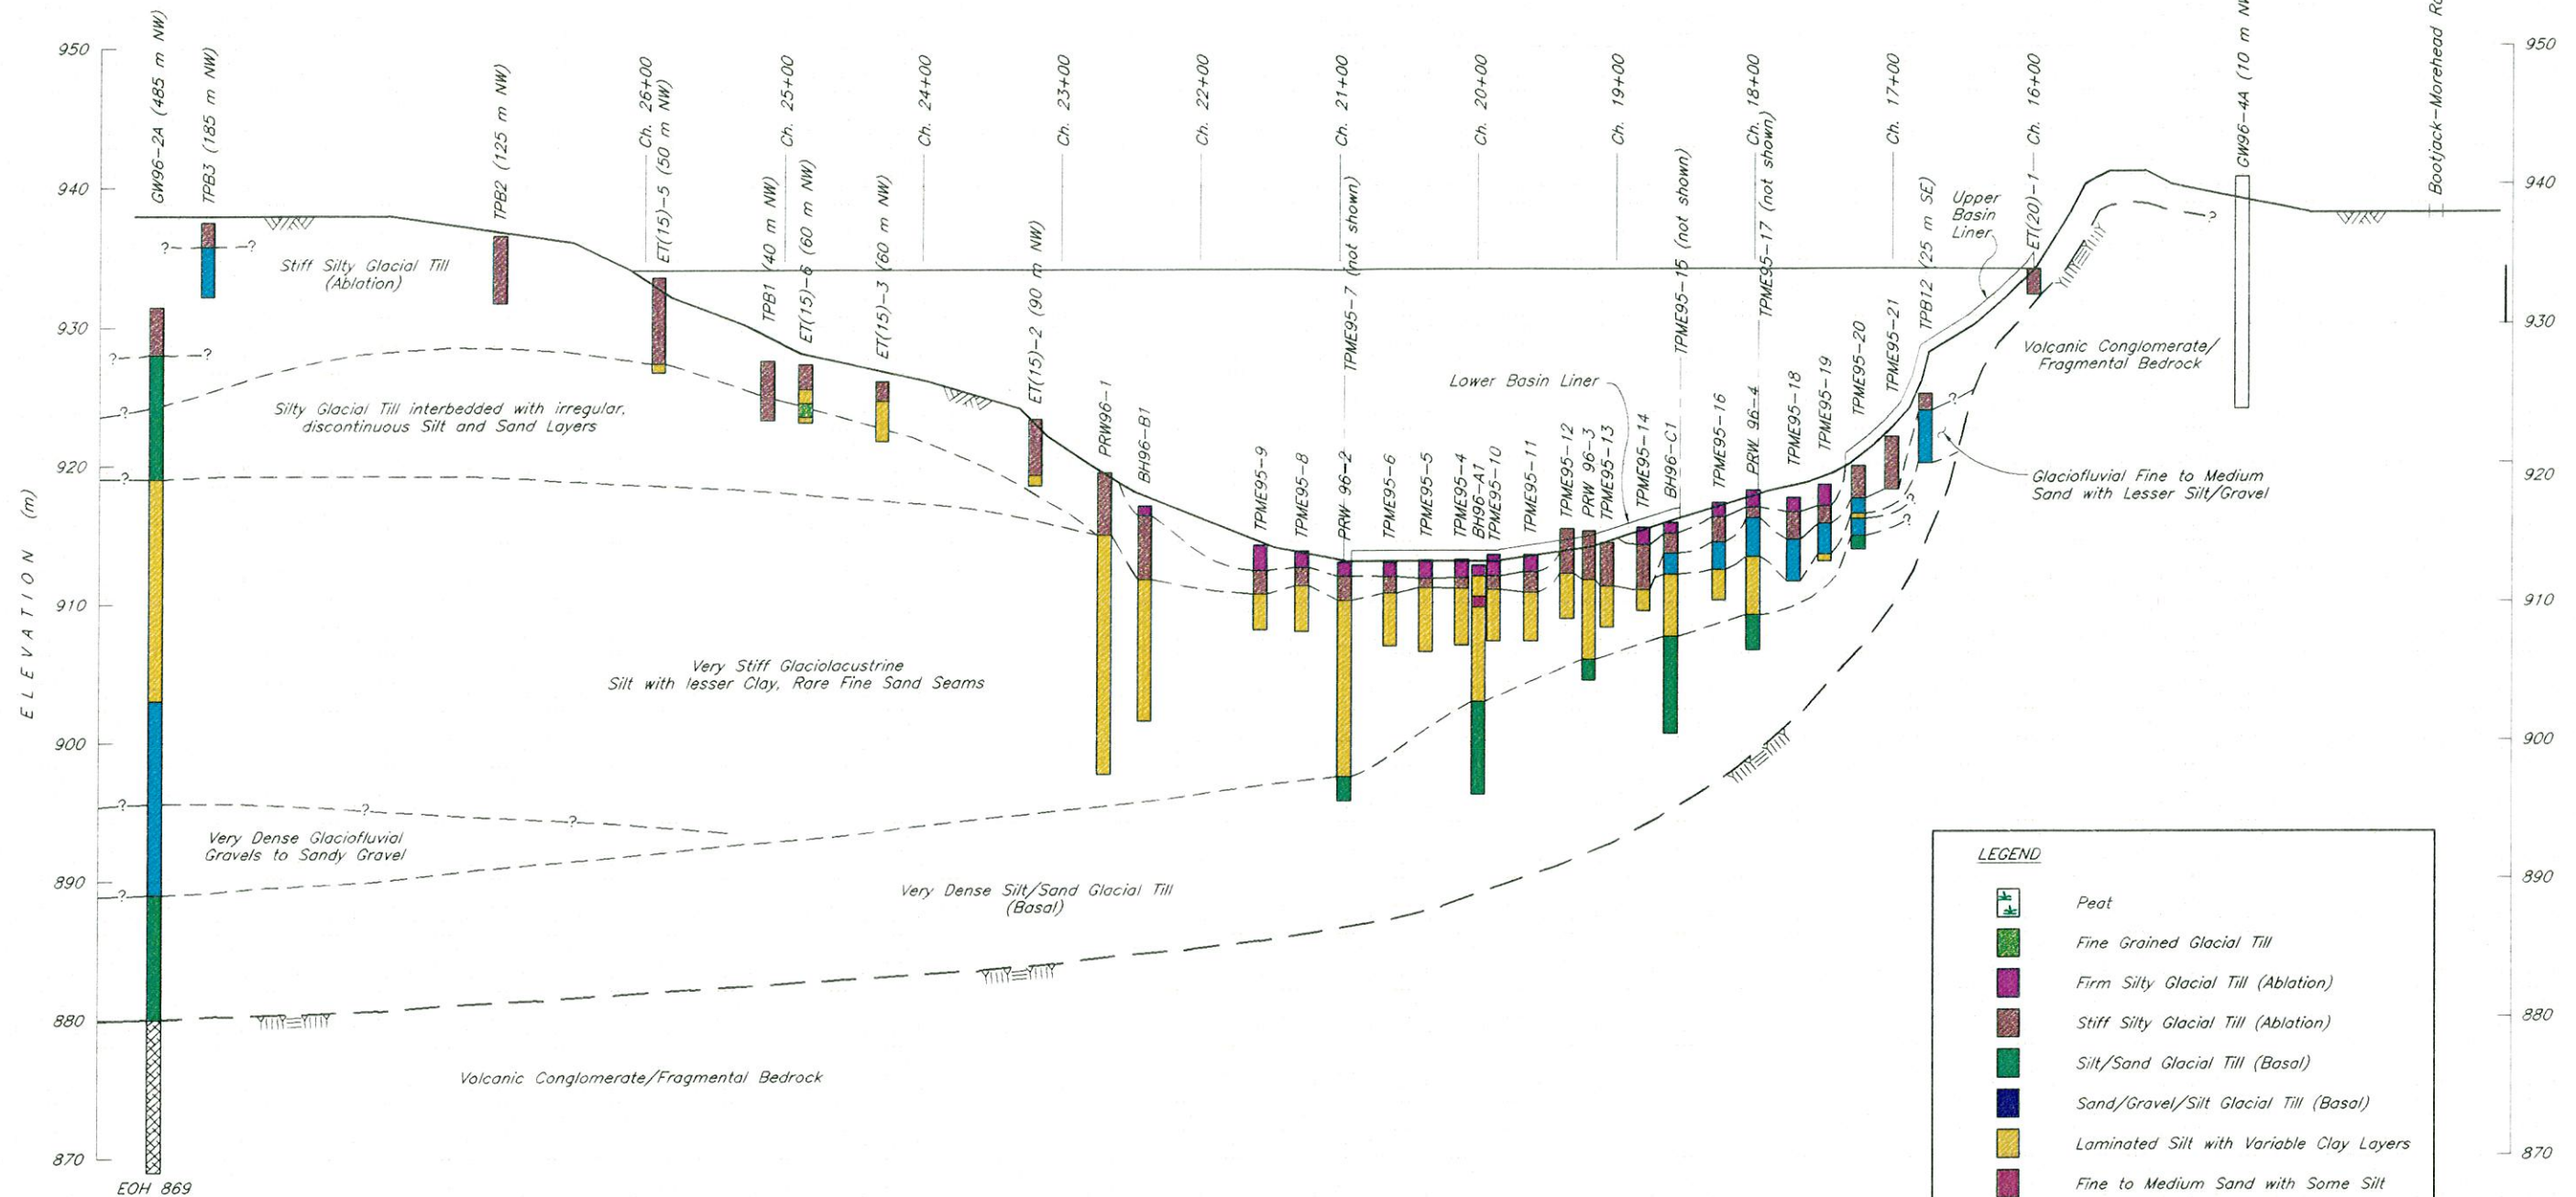


LEGEND

- Peat
- Fine Grained Glacial Till
- Firm Silty Glacial Till (Ablation)
- Stiff Silty Glacial Till (Ablation)
- Silt/Sand Glacial Till (Basal)
- Sand/Gravel/Silt Glacial Till (Basal)
- Laminated Silt with Variable Clay Layers
- Fine to Medium Sand with Some Silt
- Medium Sand with Variable Gravel/Silt
- Bedrock


- Top of Ground Surface
- Top of Bedrock Surface
- Geological Contact
- (70 m NE) Offset Distance of Test Pit from Geological Plane

NOTE: Not all investigations are shown on this section, but the results have been used in the interpretation of the geological conditions.

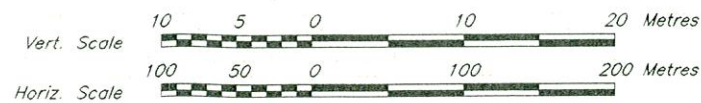


This drawing was prepared by Knight Piesold Ltd. for the account of Mount Polley Mining Corporation. The material on it reflects Knight Piesold's best judgement in light of the information available to it at the time of preparation. Any use which a third party makes of this drawing, or any reliance on or decisions to be made based on it, are the responsibility of such third parties. Knight Piesold accepts no responsibility for damages, if any, suffered by any third party as a result of decisions made or actions based on this drawing.

DRG. NO.	DESCRIPTION	REV.	DATE	DESCRIPTION	APPROVED	DATE	DESCRIPTION	APPROVED	DATE	SCALE	DRG. NO.	REV.
REFERENCE DRAWINGS				REVISIONS			REVISIONS			AS SHOWN	1627.004	0

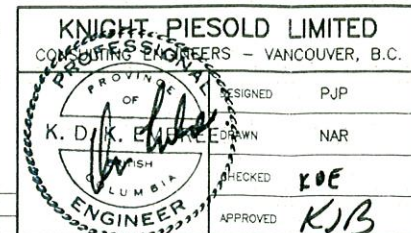


MOUNT POLLEY MINING CORPORATION
MOUNT POLLEY PROJECT
TAILINGS STORAGE FACILITY
GEOLOGICAL INVESTIGATIONS
SECTION 3

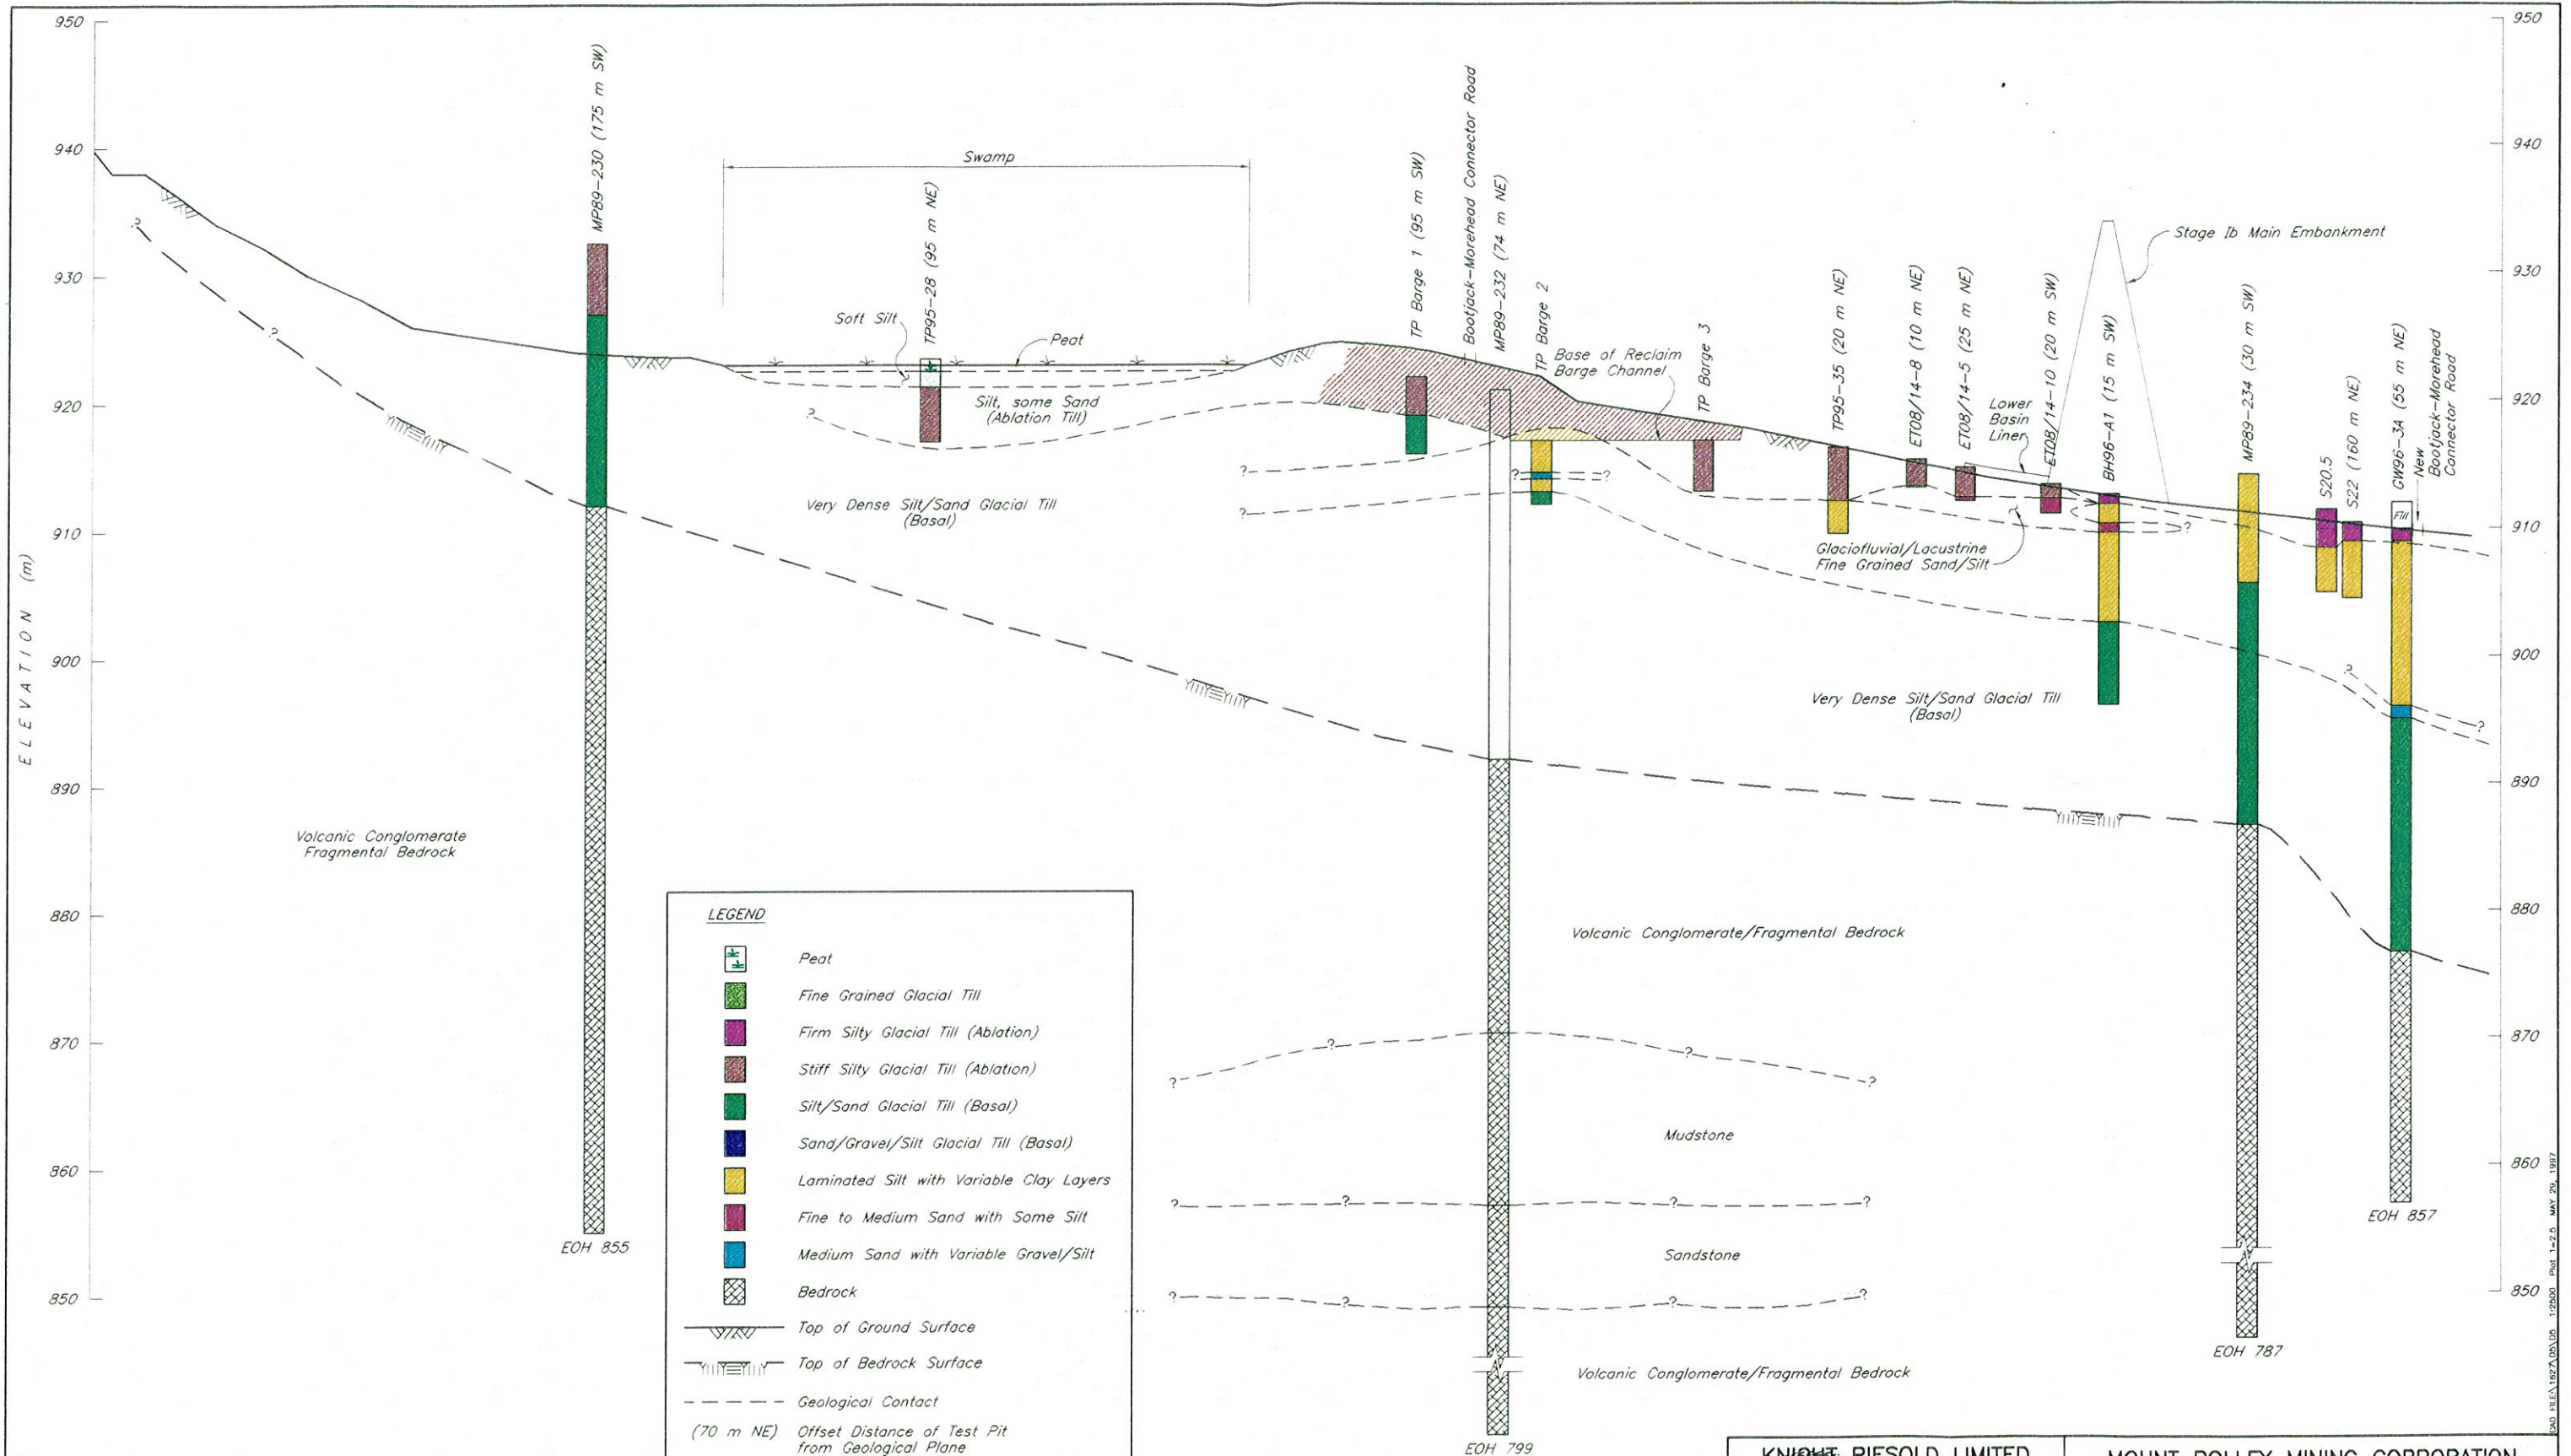

This drawing was prepared by Knight Piesold Ltd. for the account of Mount Polley Mining Corporation. The material on it reflects Knight Piesold's best judgement in light of the information available to it at the time of preparation. Any use which a third party makes of this drawing, or any reliance on or decisions to be made based on it, are the responsibility of such third parties. Knight Piesold accepts no responsibility for damages, if any, suffered by any third party as a result of decisions made or actions based on this drawing.

DRG. NO.	DESCRIPTION	REV.	DATE	DESCRIPTION	APPROVED
	REFERENCE DRAWINGS			REVISIONS	

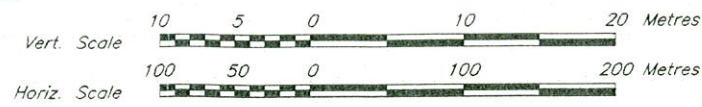


KNIGHT-PIESOLD LIMITED
CONSULTING ENGINEERS - VANCOUVER, B.C.

DESIGNED: PJP
DRAWN: NAR
CHECKED: KOE
APPROVED: KJB


K. D. K.
ENGINEER

MOUNT POLLEY MINING CORPORATION	
MOUNT POLLEY PROJECT	
TAILINGS STORAGE FACILITY GEOLOGICAL INVESTIGATIONS SECTION 4	
DATE	MAY 16, 1997
SCALE	AS SHOWN
DRG. NO.	1627.005
REV.	0

(0+400 m U/S of MAIN EMBANKMENT CENTRELINE)

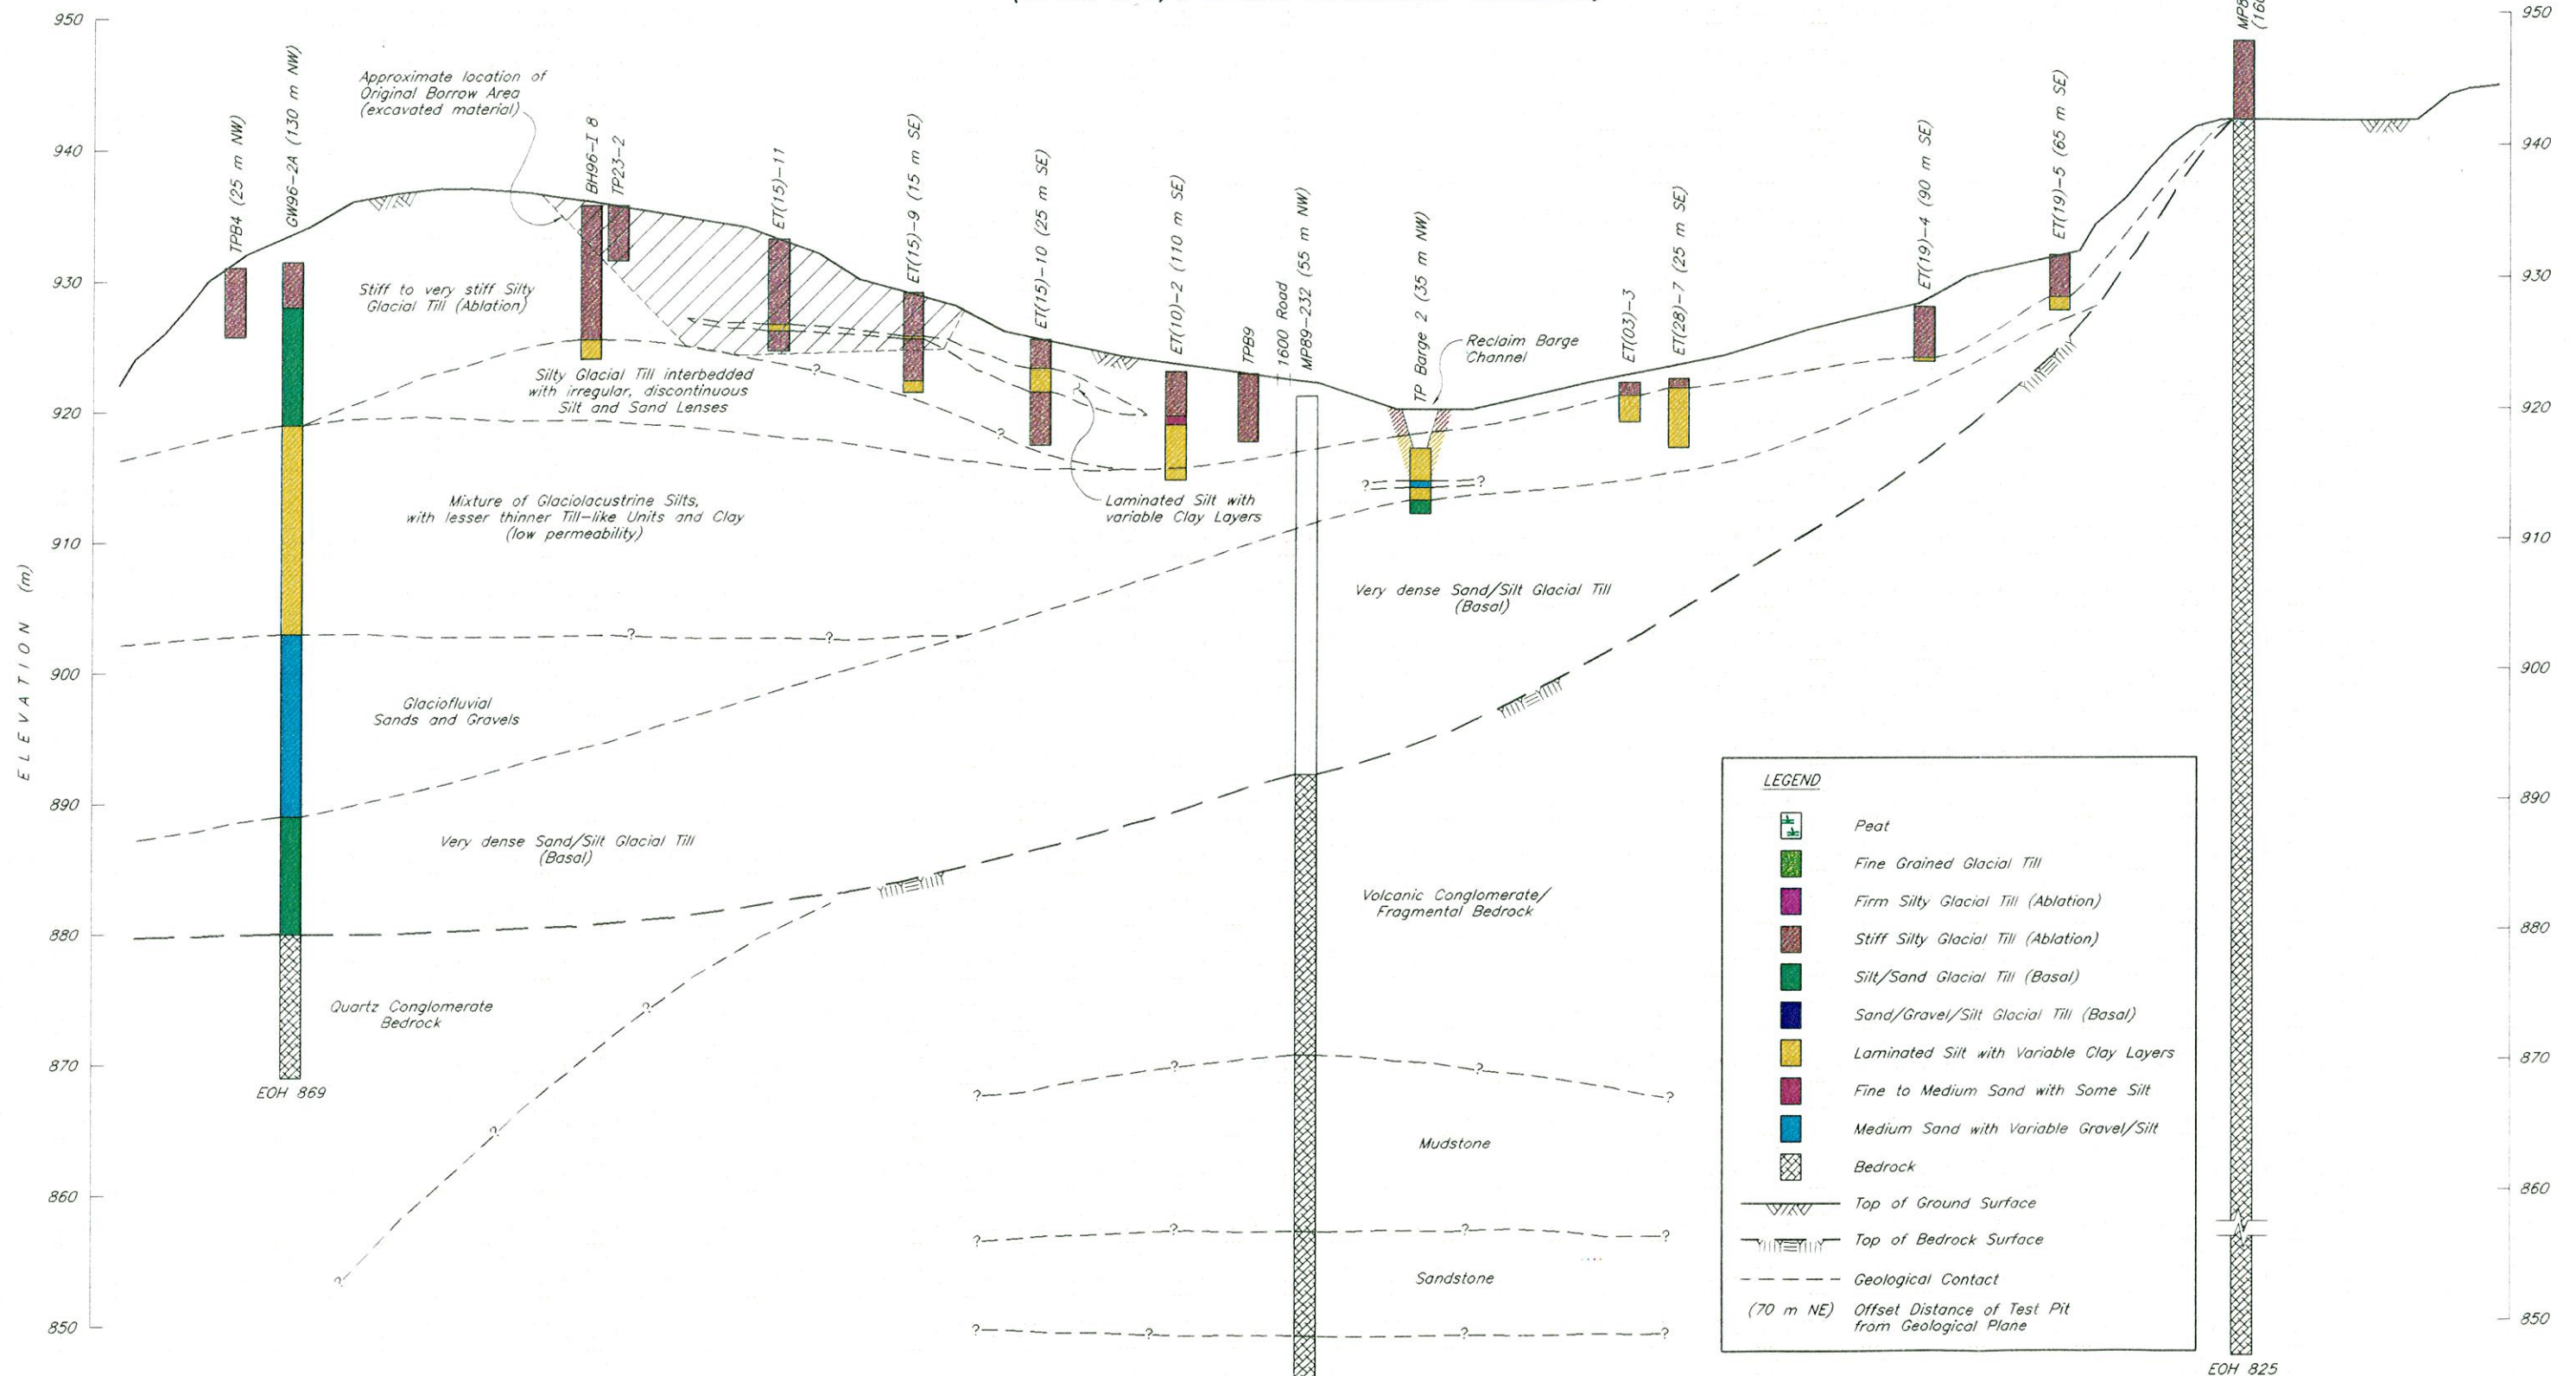

This drawing was prepared by Knight Piesold Ltd. for the account of Mount Polley Mining Corporation. The material on it reflects Knight Piesold's best judgement in light of the information available to it at the time of preparation. Any use which a third party makes of this drawing, or any reliance on or decisions to be made based on it, are the responsibility of such third parties. Knight Piesold accepts no responsibility for damages, if any, suffered by any third party as a result of decisions made or actions based on this drawing.

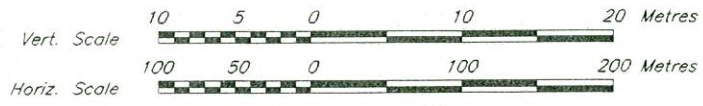

ORG. NO.		DESCRIPTION		REV.	DATE	DESCRIPTION		APPROVED	0	MAY 30/97	ISSUED FOR UPDATED DESIGN REPORT		APPROVED	DATE	MAY 16, 1997	SCALE	AS SHOWN	DRG. NO.	1627.006	REV.	0
REFERENCE DRAWINGS		REVISIONS		REVISIONS		REVISIONS		REVISIONS		REVISIONS		REVISIONS		REVISIONS		REVISIONS		REVISIONS		REVISIONS	

KNIGHT PIESOLD LIMITED
CONSULTING ENGINEERS - VANCOUVER, B.C.

DESIGNED

PJP

DRAWN

NAR

CHECKED

KOE

APPROVED

KJB

DATE

MAY 16, 1997

SCALE

AS SHOWN

DRG. NO.

1627.006

REV.


0

MOUNT POLLEY MINING CORPORATION

MOUNT POLLEY PROJECT

TAILINGS STORAGE FACILITY
GEOLOGICAL INVESTIGATIONS
SECTION 5


(0+200 m U/S OF MAIN EMBANKMENT CENTRELINE)

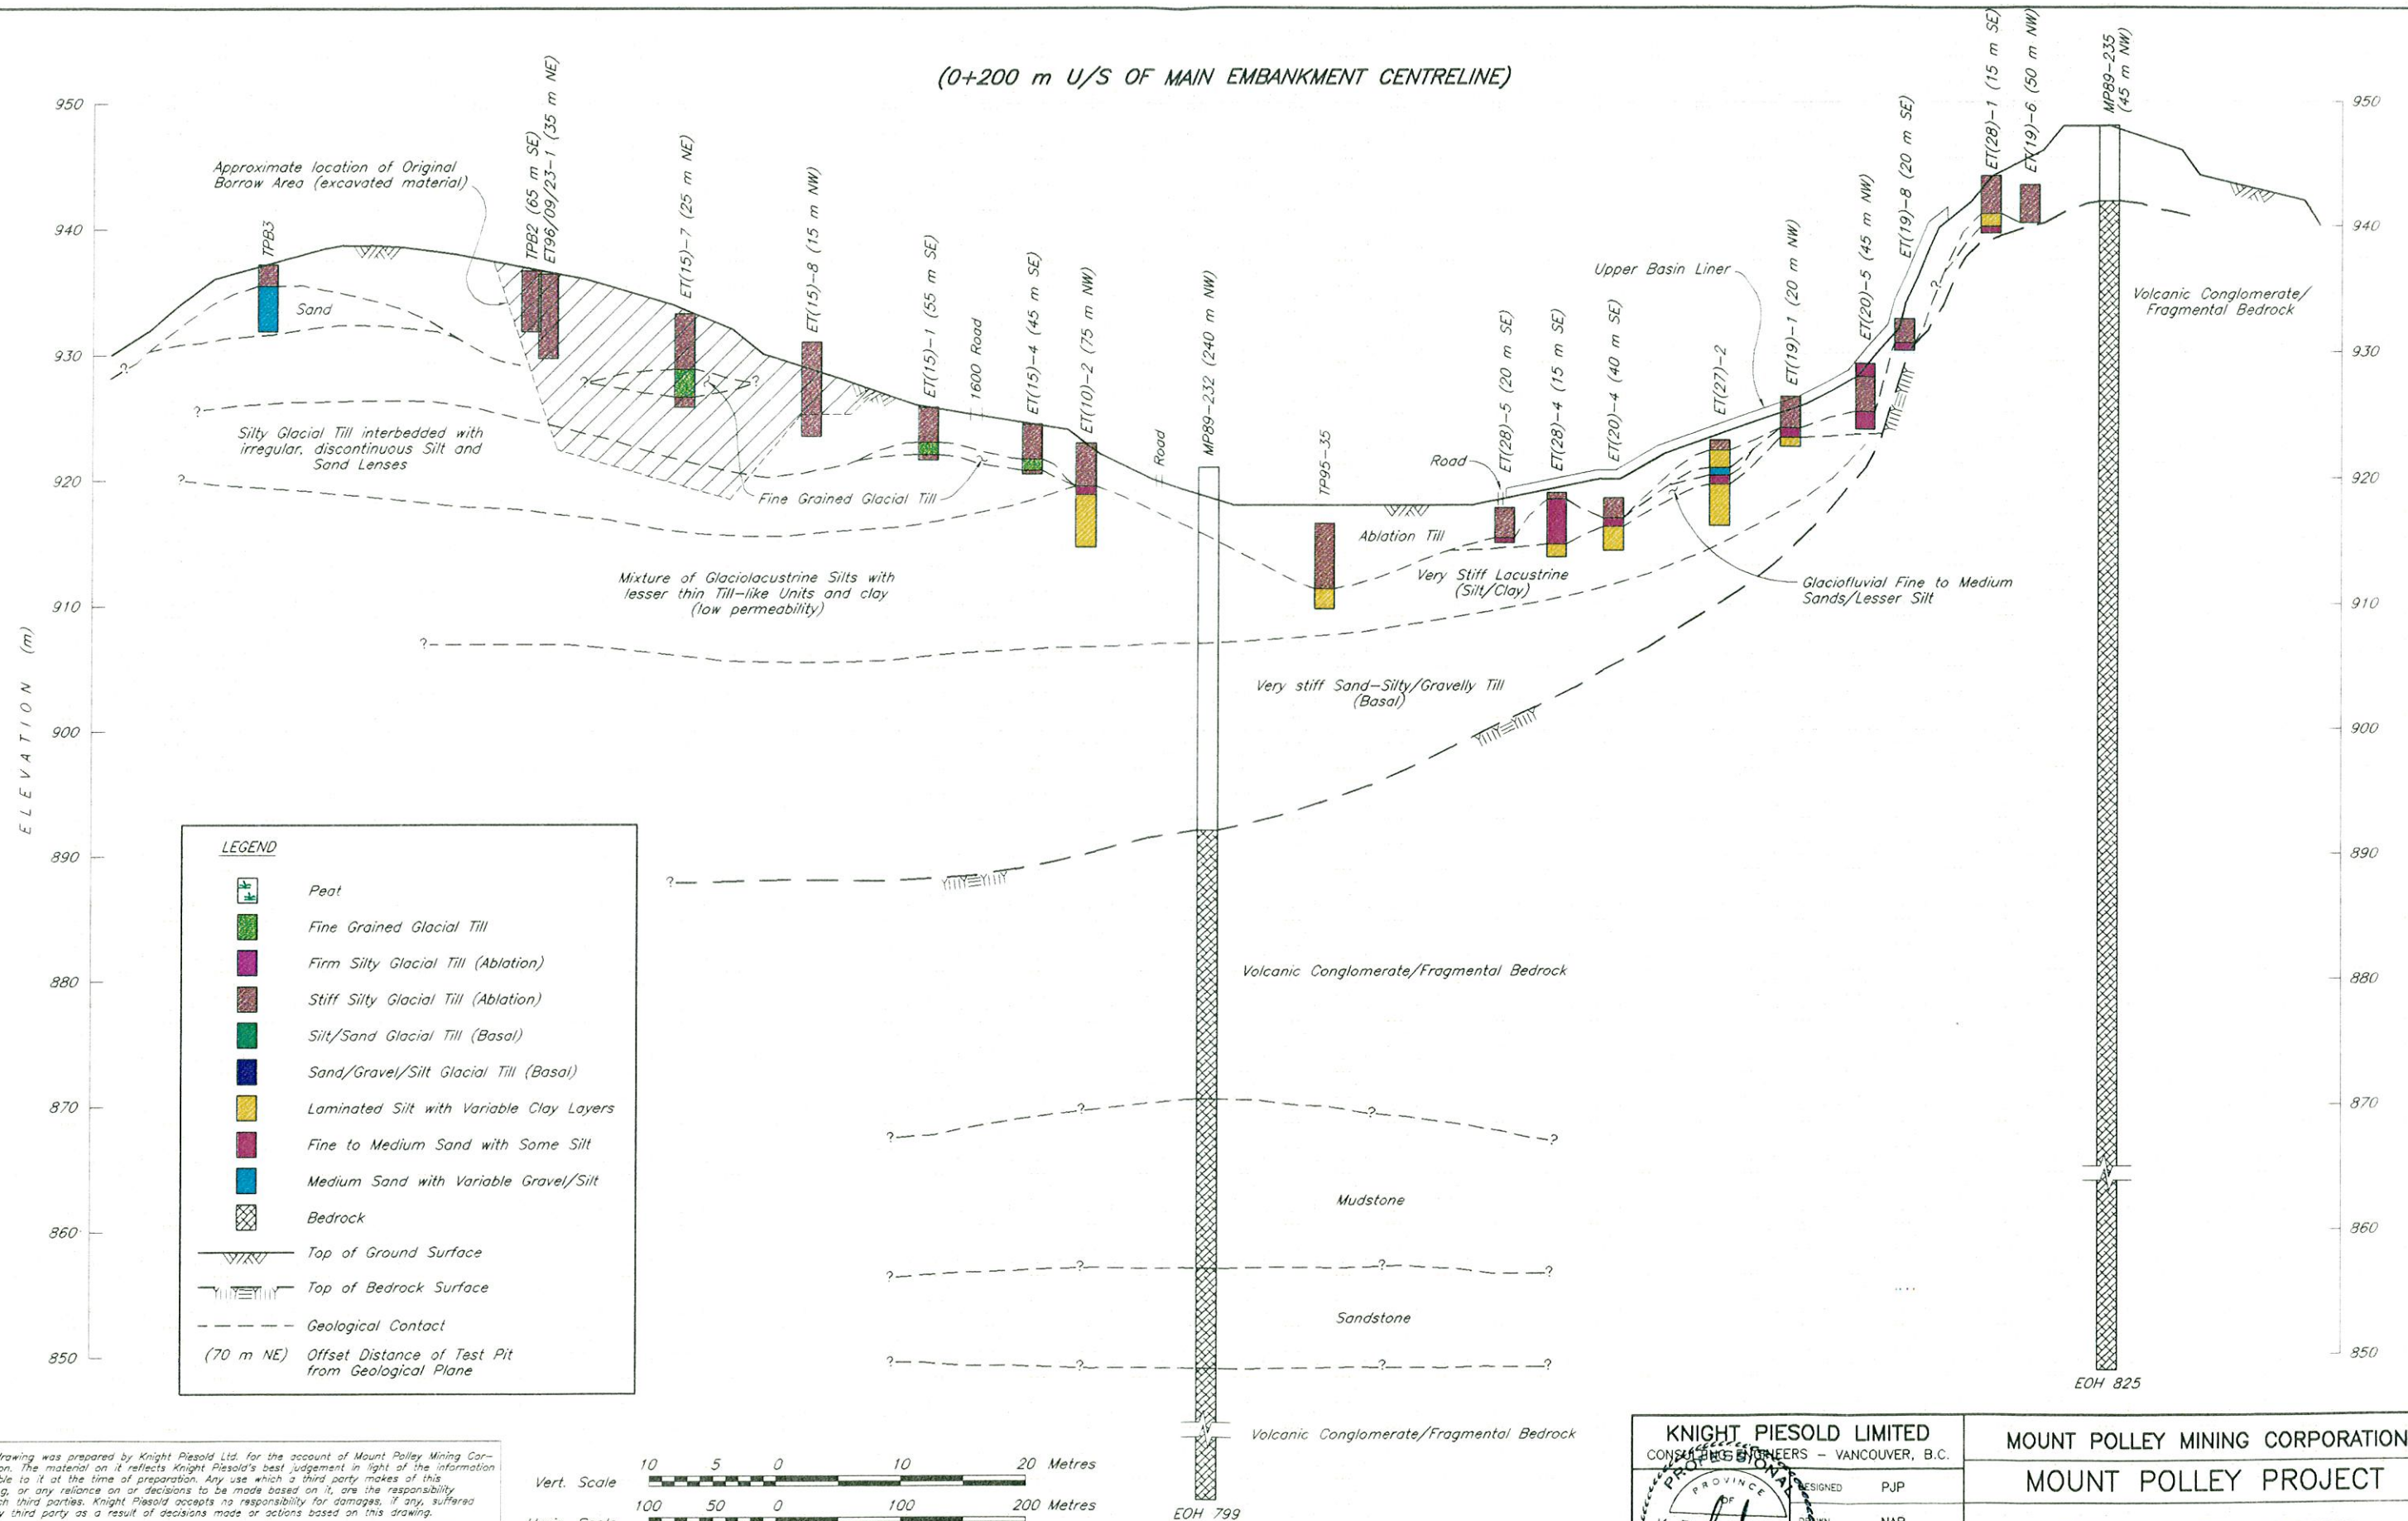


This drawing was prepared by Knight Piesold Ltd. for the account of Mount Polley Mining Corporation. The material on it reflects Knight Piesold's best judgement in light of the information available to it at the time of preparation. Any use which a third party makes of this drawing, or any reliance on or decisions to be made based on it, are the responsibility of such third parties. Knight Piesold accepts no responsibility for damages, if any, suffered by any third party as a result of decisions made or actions based on this drawing.

Vert. Scale 10 5 0 10 20 Metres
Horiz. Scale 100 50 0 100 200 Metres


DRG. NO.	DESCRIPTION	REV.	DATE	DESCRIPTION	APPROVED	REV.	DATE	DESCRIPTION	APPROVED	DATE	SCALE AS SHOWN	DRG. NO.	REV.
REFERENCE DRAWINGS				REVISIONS				ISSUED FOR UPDATED DESIGN REPORT		MAY 16, 1997	SCALE AS SHOWN	1627.007	0

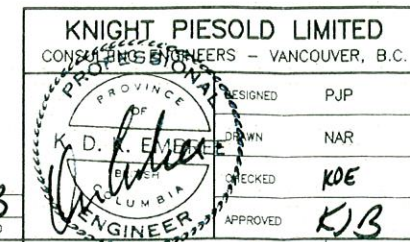

MOUNT POLLEY MINING CORPORATION
MOUNT POLLEY PROJECT
TAILINGS STORAGE FACILITY
GEOLOGICAL INVESTIGATIONS
SECTION 6

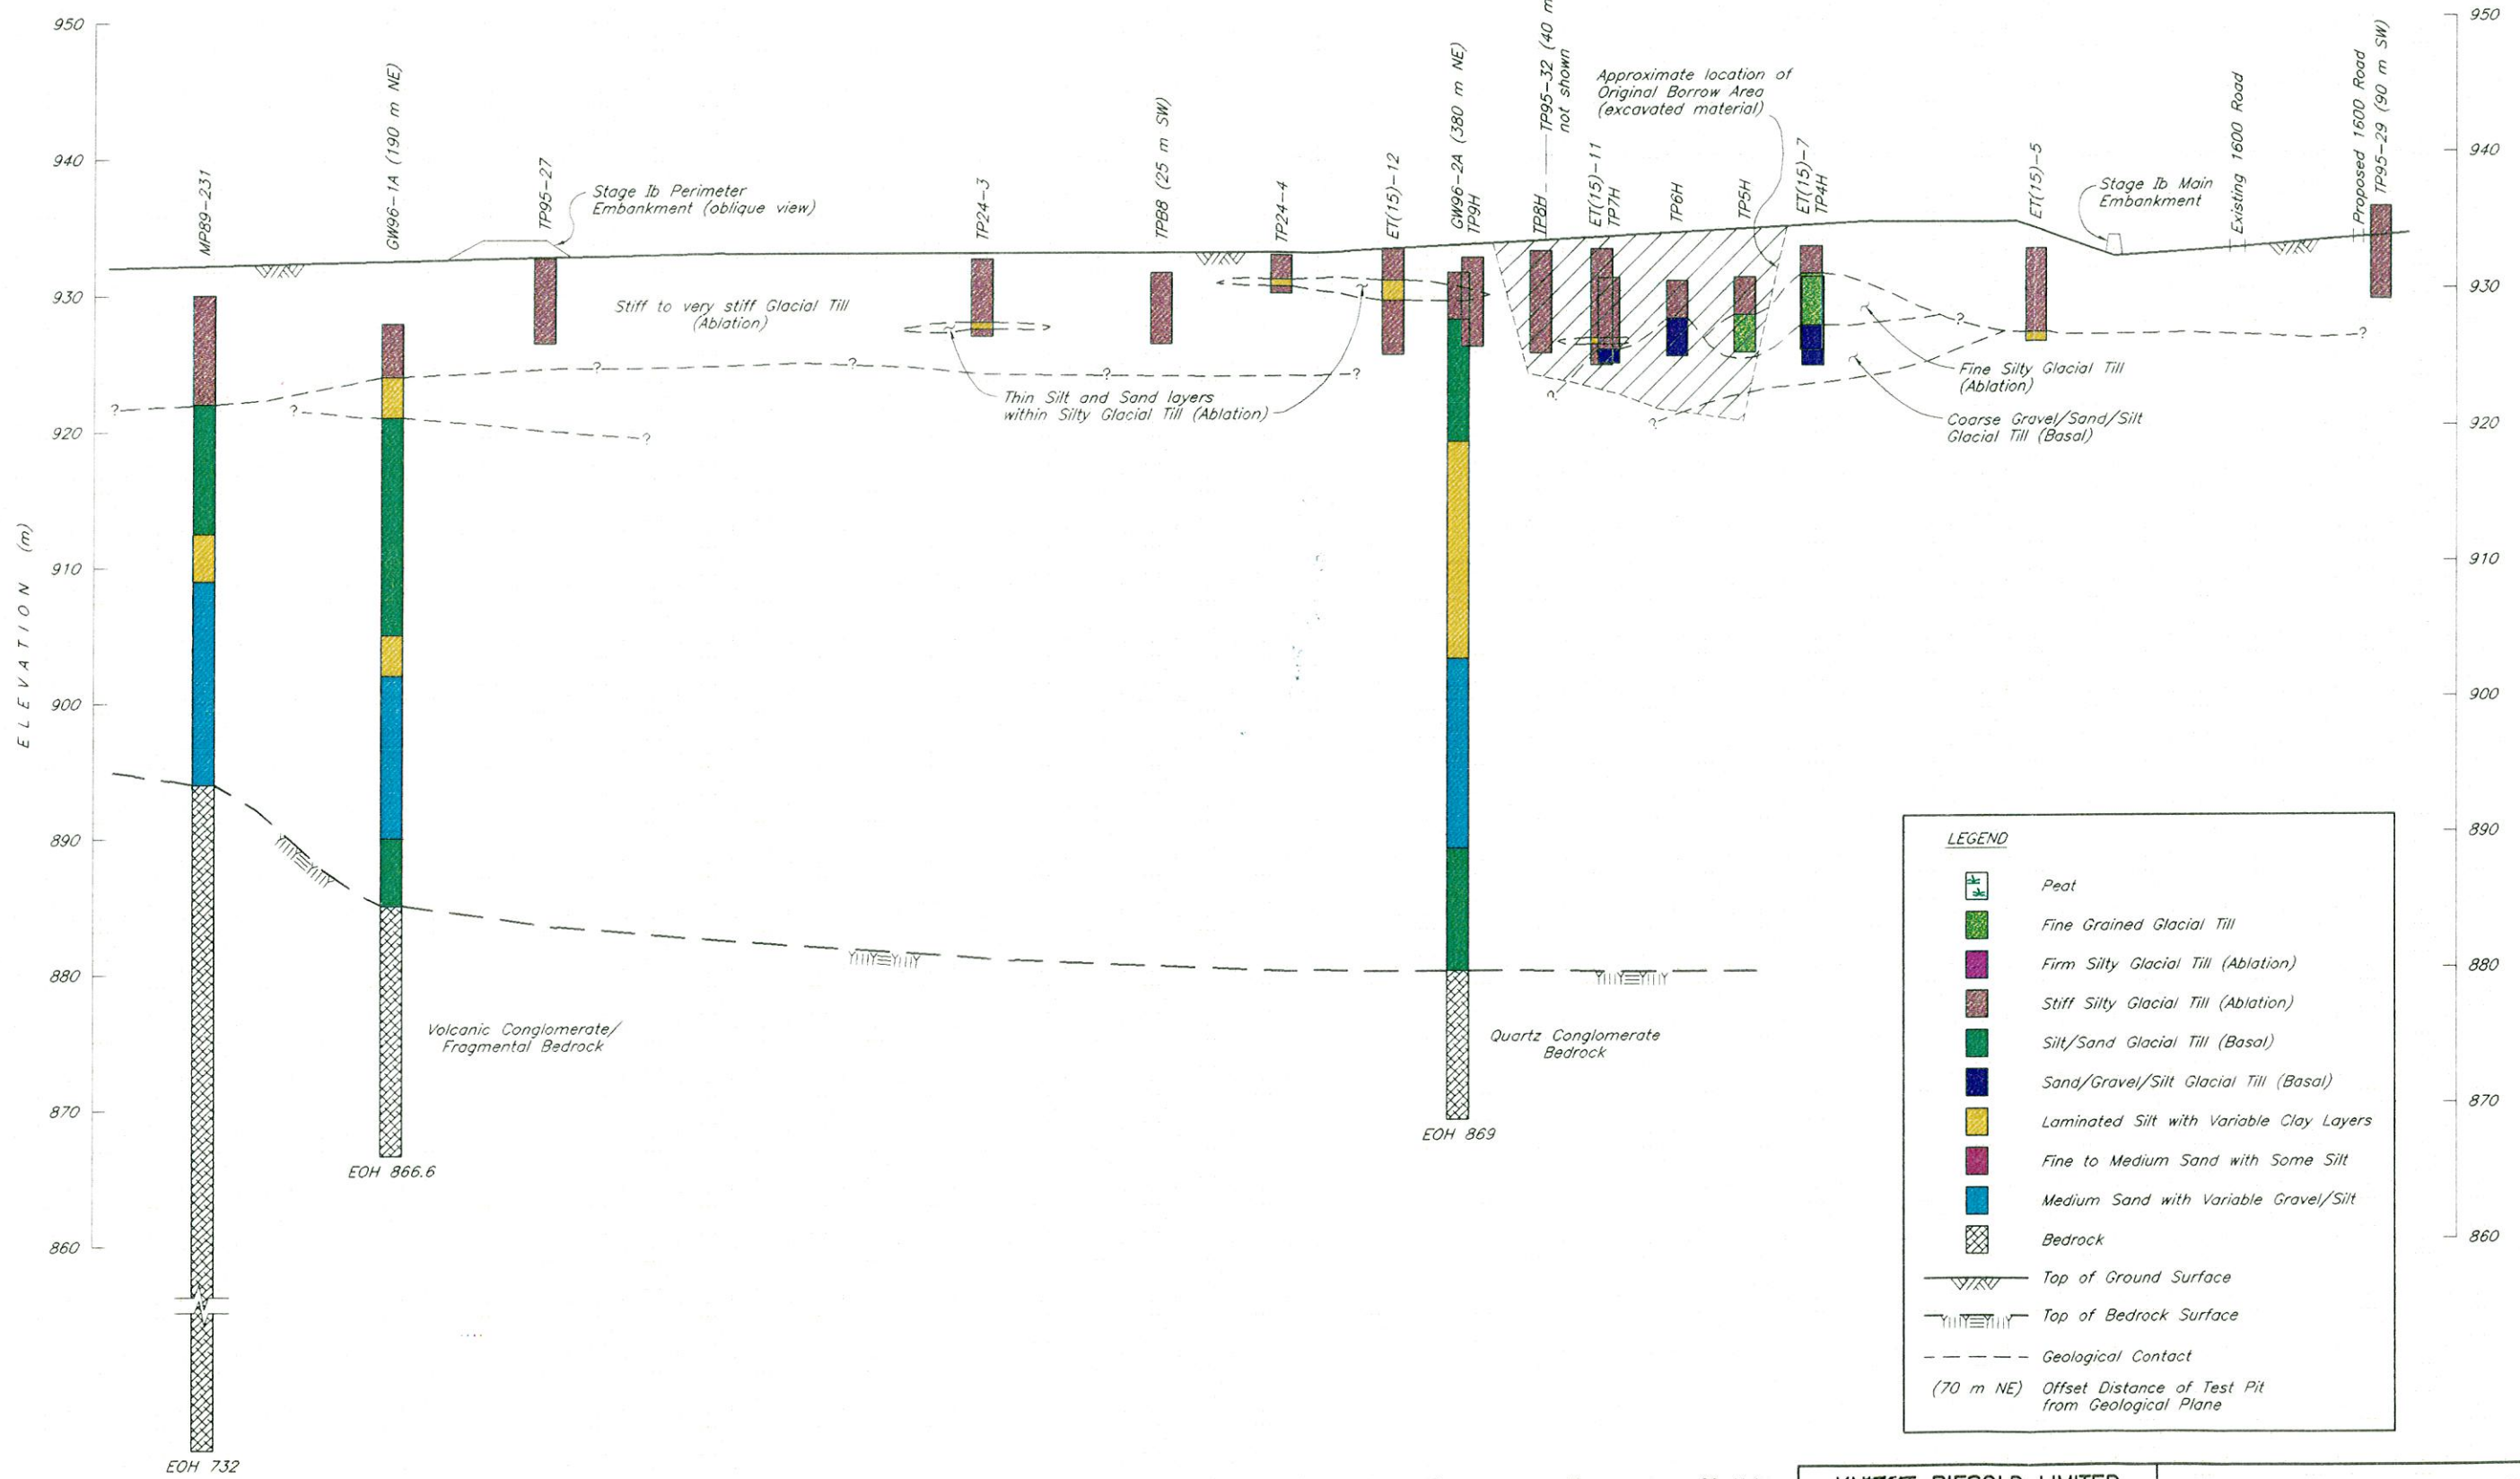

This drawing was prepared by Knight Piesold Ltd. for the account of Mount Polley Mining Corporation. The material on it reflects Knight Piesold's best judgement in light of the information available to it at the time of preparation. Any use which a third party makes of this drawing, or any reliance on or decisions to be made based on it, are the responsibility of such third parties. Knight Piesold accepts no responsibility for damages, if any, suffered by any third party as a result of decisions made or actions based on this drawing.

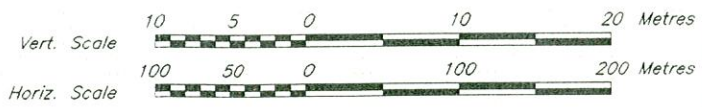

KNIGHT-PIESOLD LIMITED
CONSULTING ENGINEERS - VANCOUVER, B.C.


DESIGNED: PJP
DRAWN: NAR
CHECKED: KJB
APPROVED: KJB


K.D. Piesold
ENGINEER

MOUNT POLLEY MINING CORPORATION	
MOUNT POLLEY PROJECT	
TAILINGS STORAGE FACILITY GEOLOGICAL INVESTIGATIONS SECTION 8	
DATE	MAY 16, 1997
SCALE	AS SHOWN
DRG. NO.	1627.009
REV.	0

DRG. NO.	DESCRIPTION	REV.	DATE	DESCRIPTION	APPROVED
	REFERENCE DRAWINGS			REVISIONS	

PAU FILE 1627.009 1:2000 PLOT 1-2.5 MAY 29, 1987

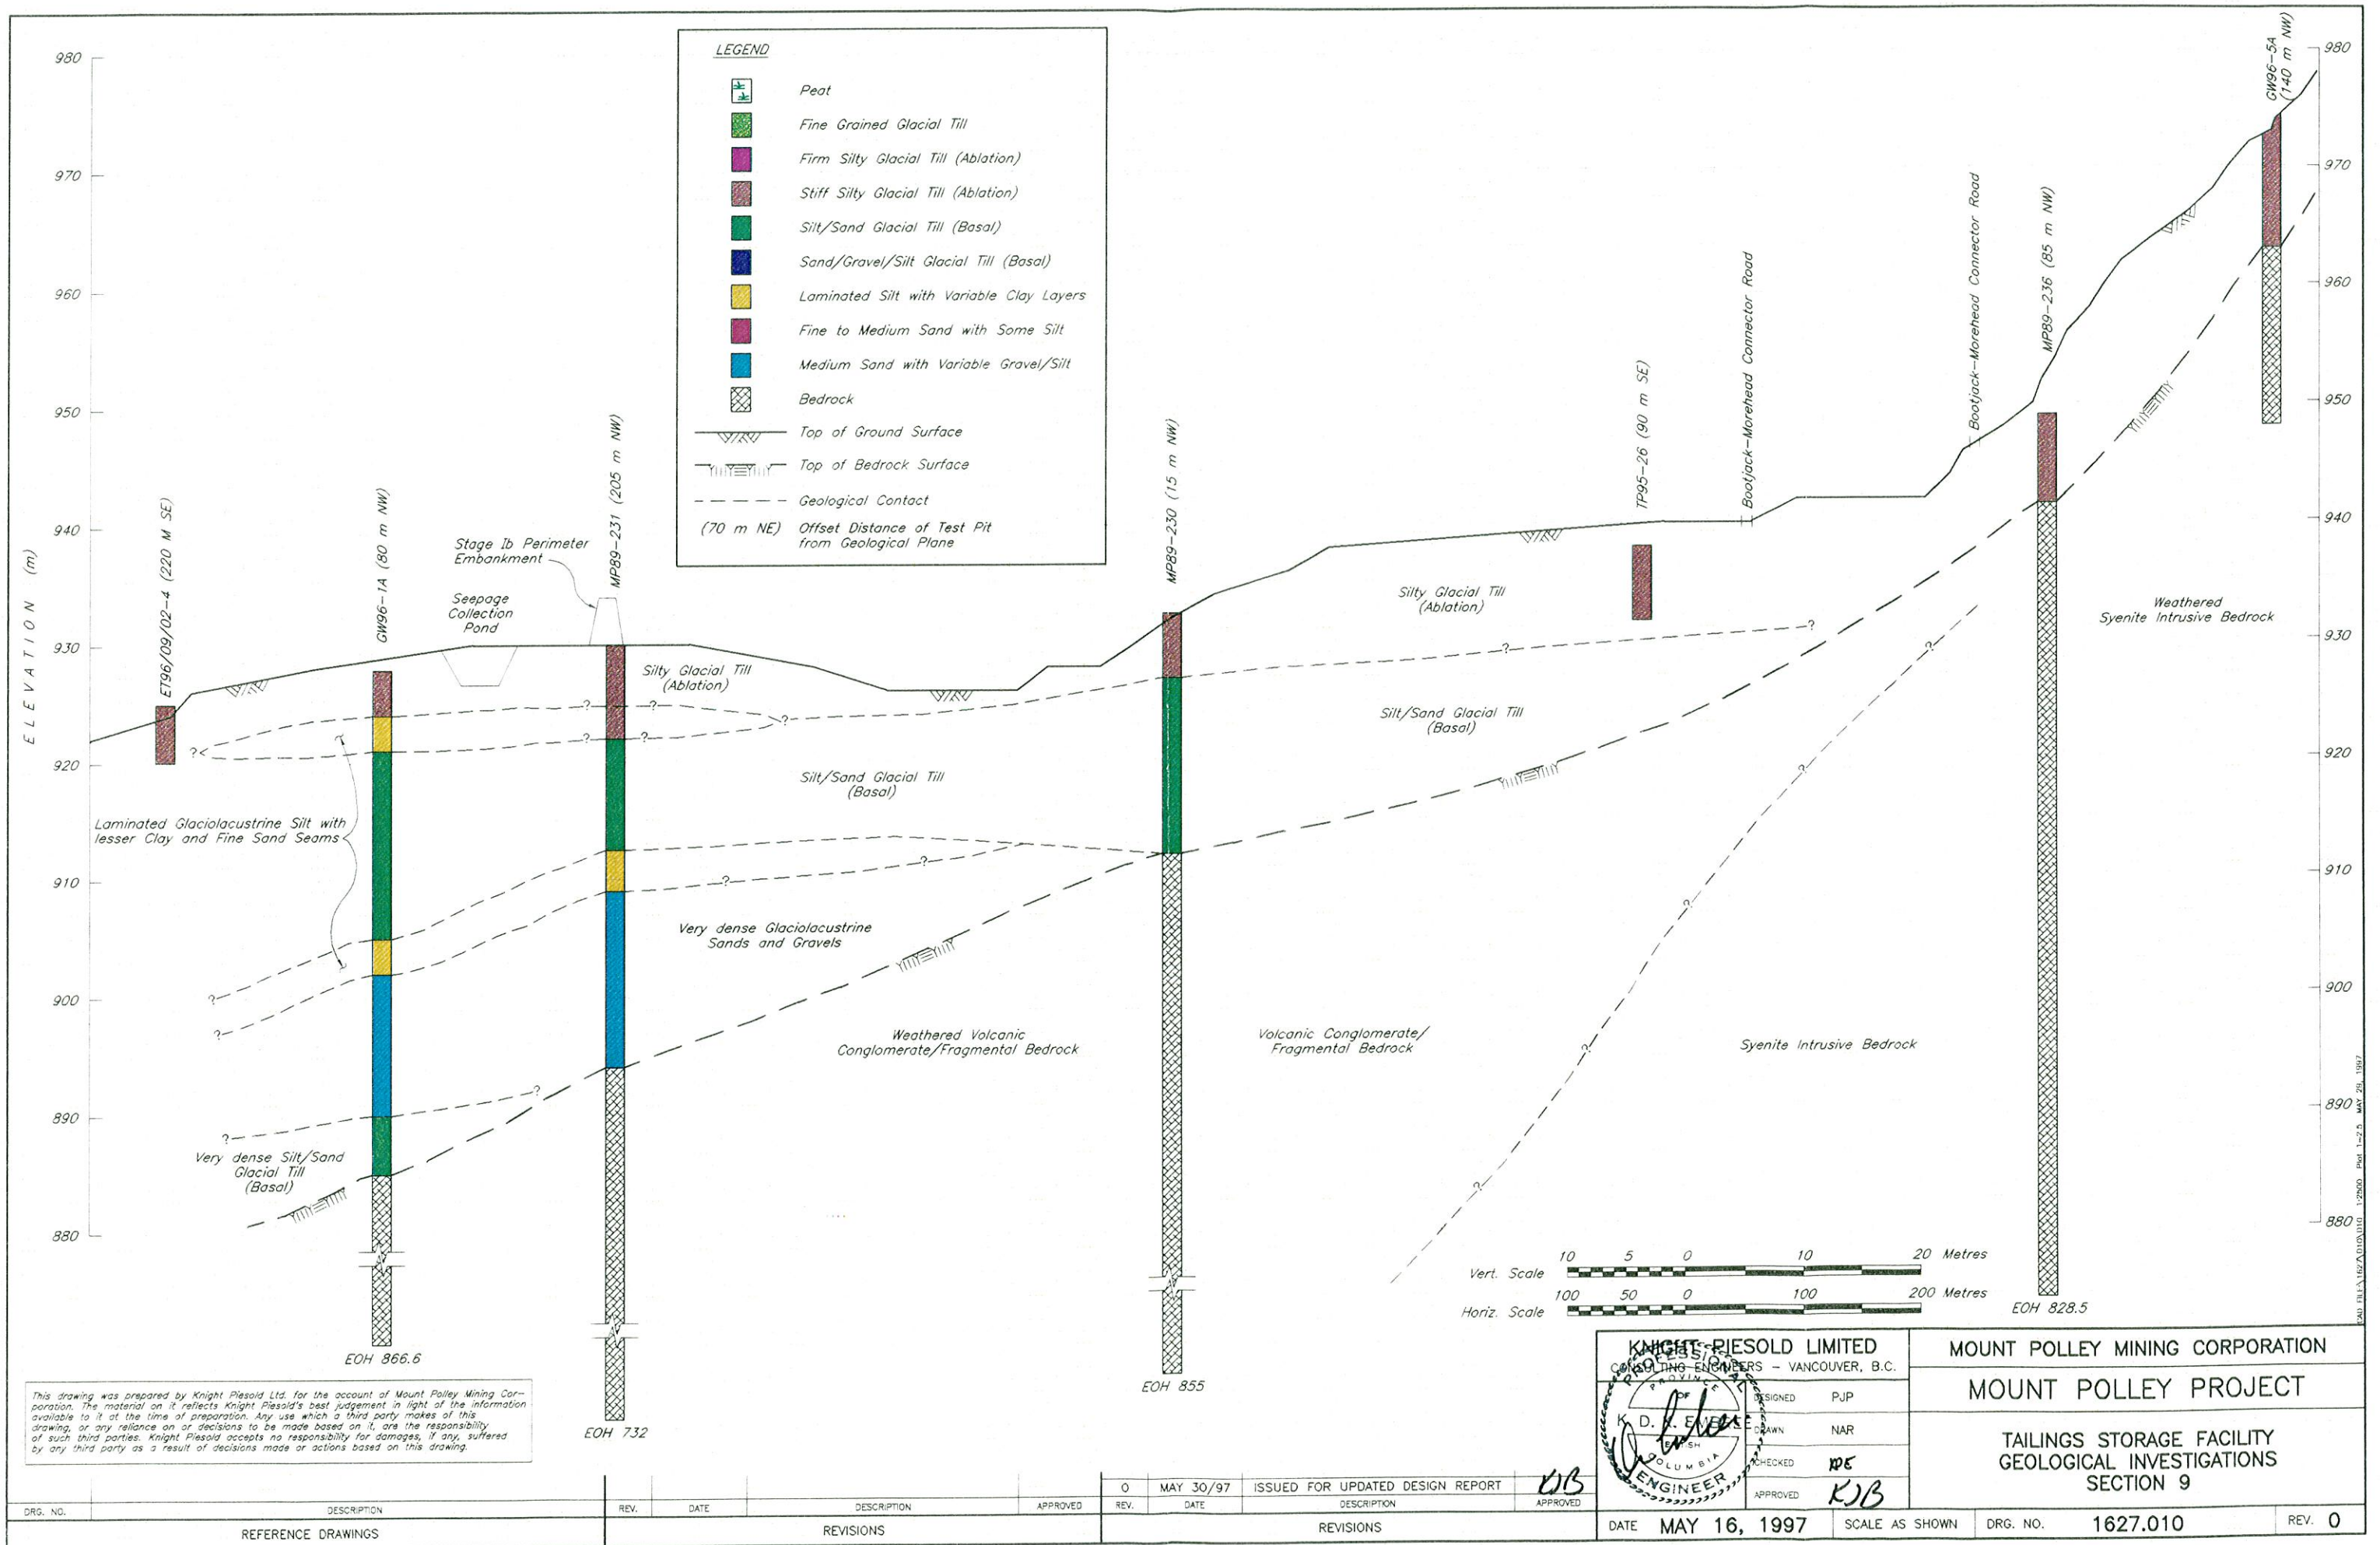

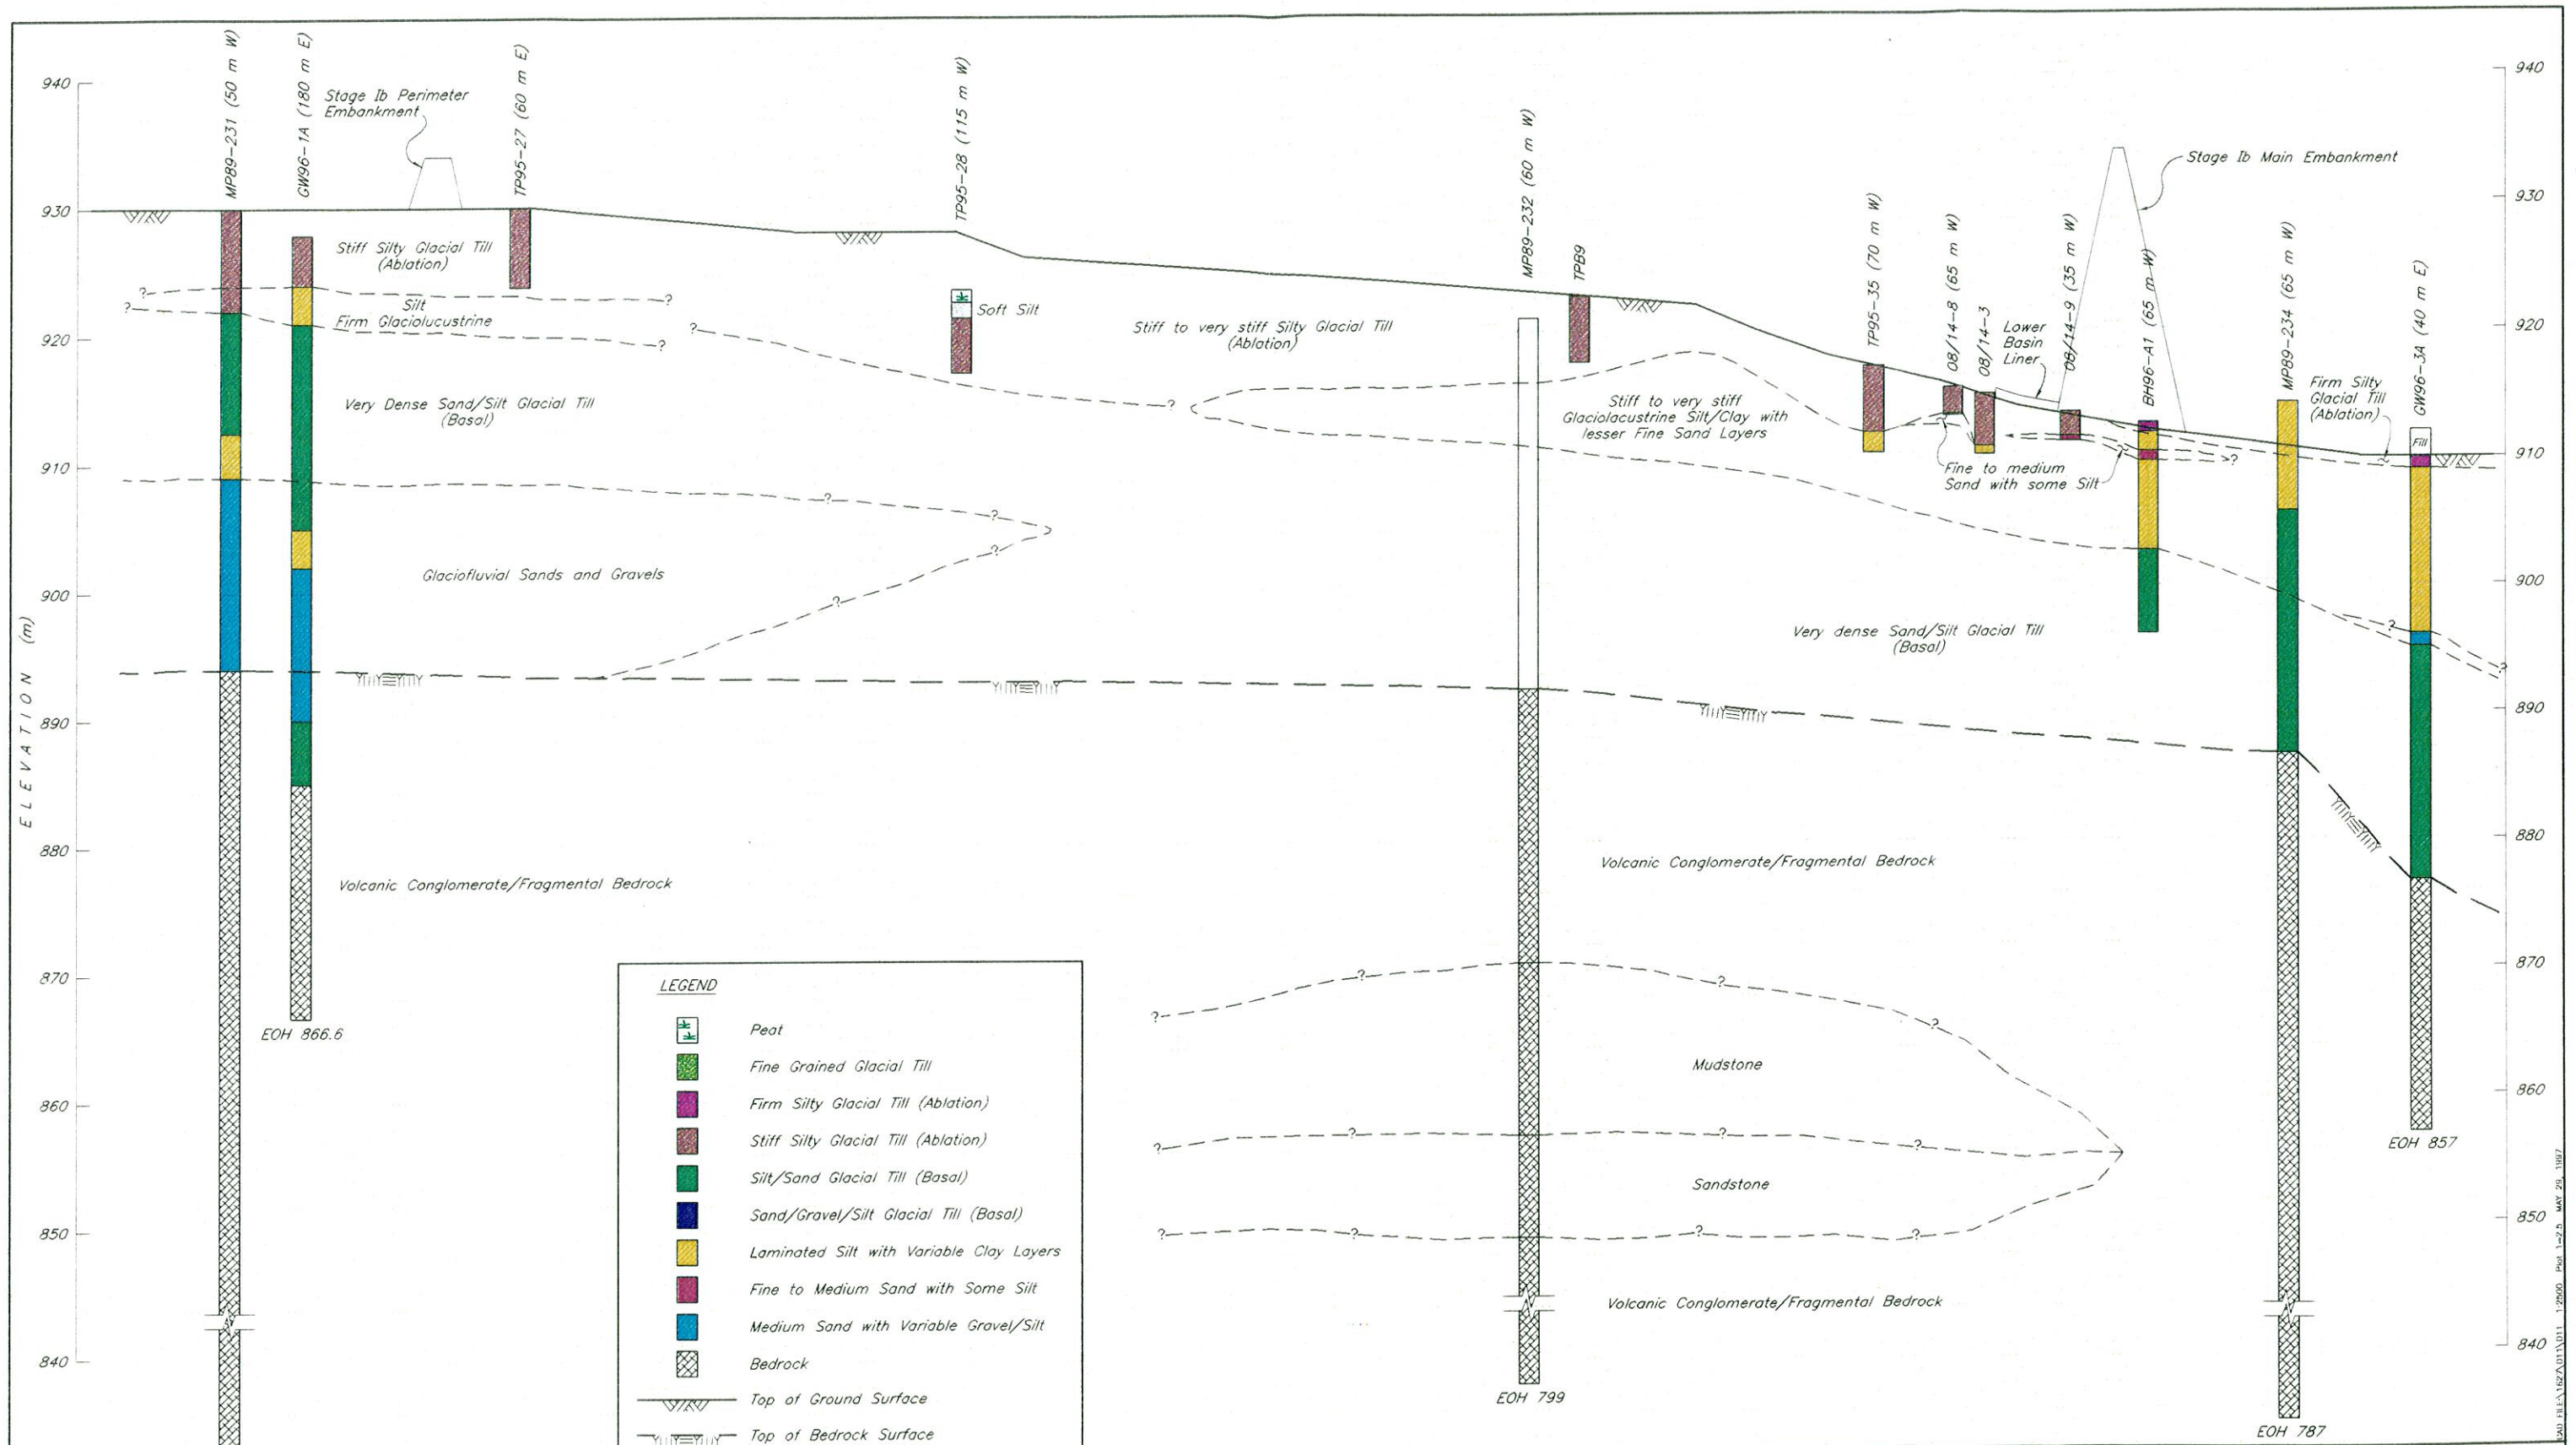

LEGEND

- Peat
- Fine Grained Glacial Till
- Firm Silty Glacial Till (Ablation)
- Stiff Silty Glacial Till (Ablation)
- Silt/Sand Glacial Till (Basal)
- Sand/Gravel/Silt Glacial Till (Basal)
- Laminated Silt with Variable Clay Layers
- Fine to Medium Sand with Some Silt
- Medium Sand with Variable Gravel/Silt
- Bedrock
- Top of Ground Surface
- Top of Bedrock Surface
- Geological Contact
- (70 m NE) Offset Distance of Test Pit from Geological Plane

VERTICAL SCALE

10 5 0 10 20 Metres

HORIZONTAL SCALE

100 50 0 100 200 Metres

KNIGHT-PIESOLD LIMITED
CONSULTING ENGINEERS - VANCOUVER, B.C.

K. D. K. AMBREE
ENGINEER

DESIGNED: PJP
DRAWN: NAR
CHECKED: *[Signature]*
APPROVED: *[Signature]*

MOUNT POLLEY MINING CORPORATION
MOUNT POLLEY PROJECT
TAILINGS STORAGE FACILITY
GEOLOGICAL INVESTIGATIONS
SECTION 10

DATE: MAY 16, 1997
SCALE: AS SHOWN
DRG. NO.: 1627.011
REV. 0

DRG. NO. 1627.011

DESCRIPTION: TAILINGS STORAGE FACILITY GEOLOGICAL INVESTIGATIONS SECTION 10

REV. 0

DATE: MAY 16, 1997

ISSUED FOR UPDATED DESIGN REPORT

APPROVED: *[Signature]*

APPROVED: *[Signature]*

