


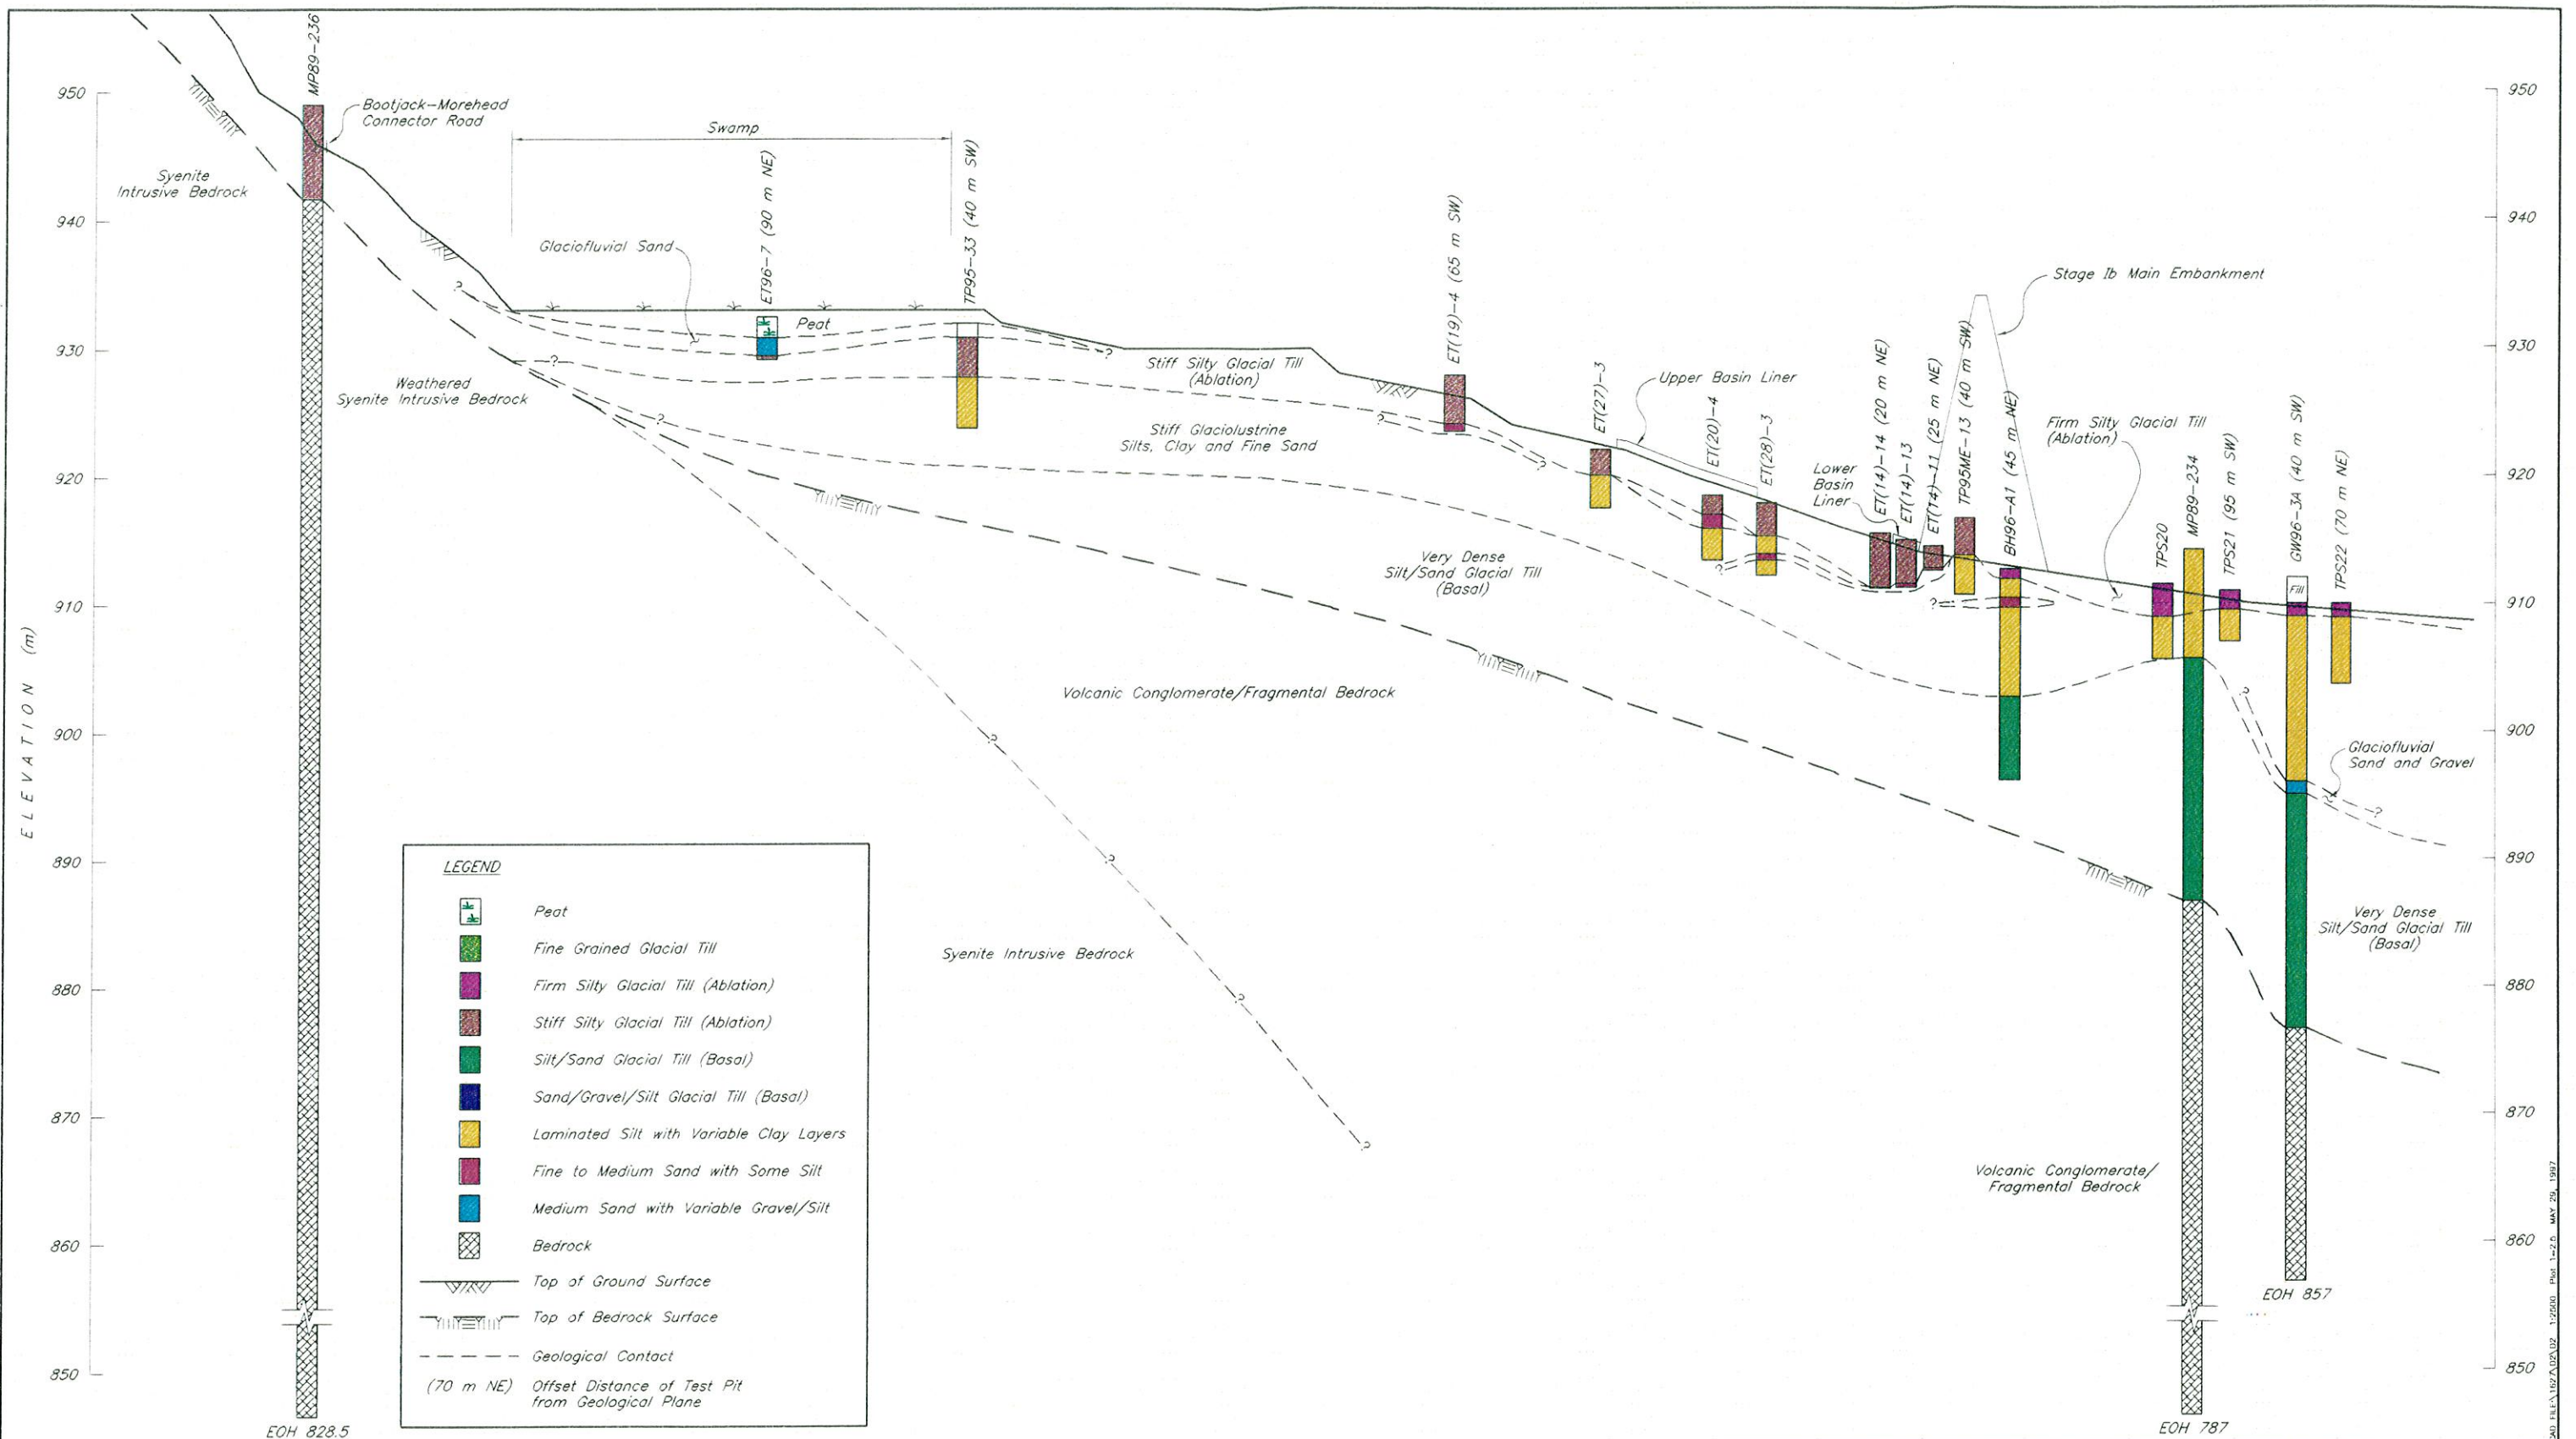



This drawing was prepared by Knight Piesold Ltd. for the account of Mount Polley Mining Corporation. The material on it reflects Knight Piesold's best judgement in light of the information available to it at the time of preparation. Any use which a third party makes of this drawing, or any reliance on or decisions to be made based on it, are the responsibility of such third parties. Knight Piesold accepts no responsibility for damages, if any, suffered by any third party as a result of decisions made or actions based on this drawing.

| DRG. NO. | DESCRIPTION        | REV. | DATE | DESCRIPTION | APPROVED | REV. | DATE | DESCRIPTION | APPROVED | DATE         | SCALE    | DRG. NO. | REV. |
|----------|--------------------|------|------|-------------|----------|------|------|-------------|----------|--------------|----------|----------|------|
|          | REFERENCE DRAWINGS |      |      | REVISIONS   |          |      |      | REVISIONS   |          | MAY 16, 1997 | AS SHOWN | 1627.002 | 0    |

**KNIGHT PIESOLD LIMITED**  
CONSULTING ENGINEERS - VANCOUVER, B.C.

DESIGNED: PJP  
DRAWN: NAR  
CHECKED: KJB  
APPROVED: KJB


**ENGINEER**

**MOUNT POLLEY MINING CORPORATION**

**MOUNT POLLEY PROJECT**



**TAILINGS STORAGE FACILITY  
GEOLOGICAL INVESTIGATIONS  
SECTION 1**



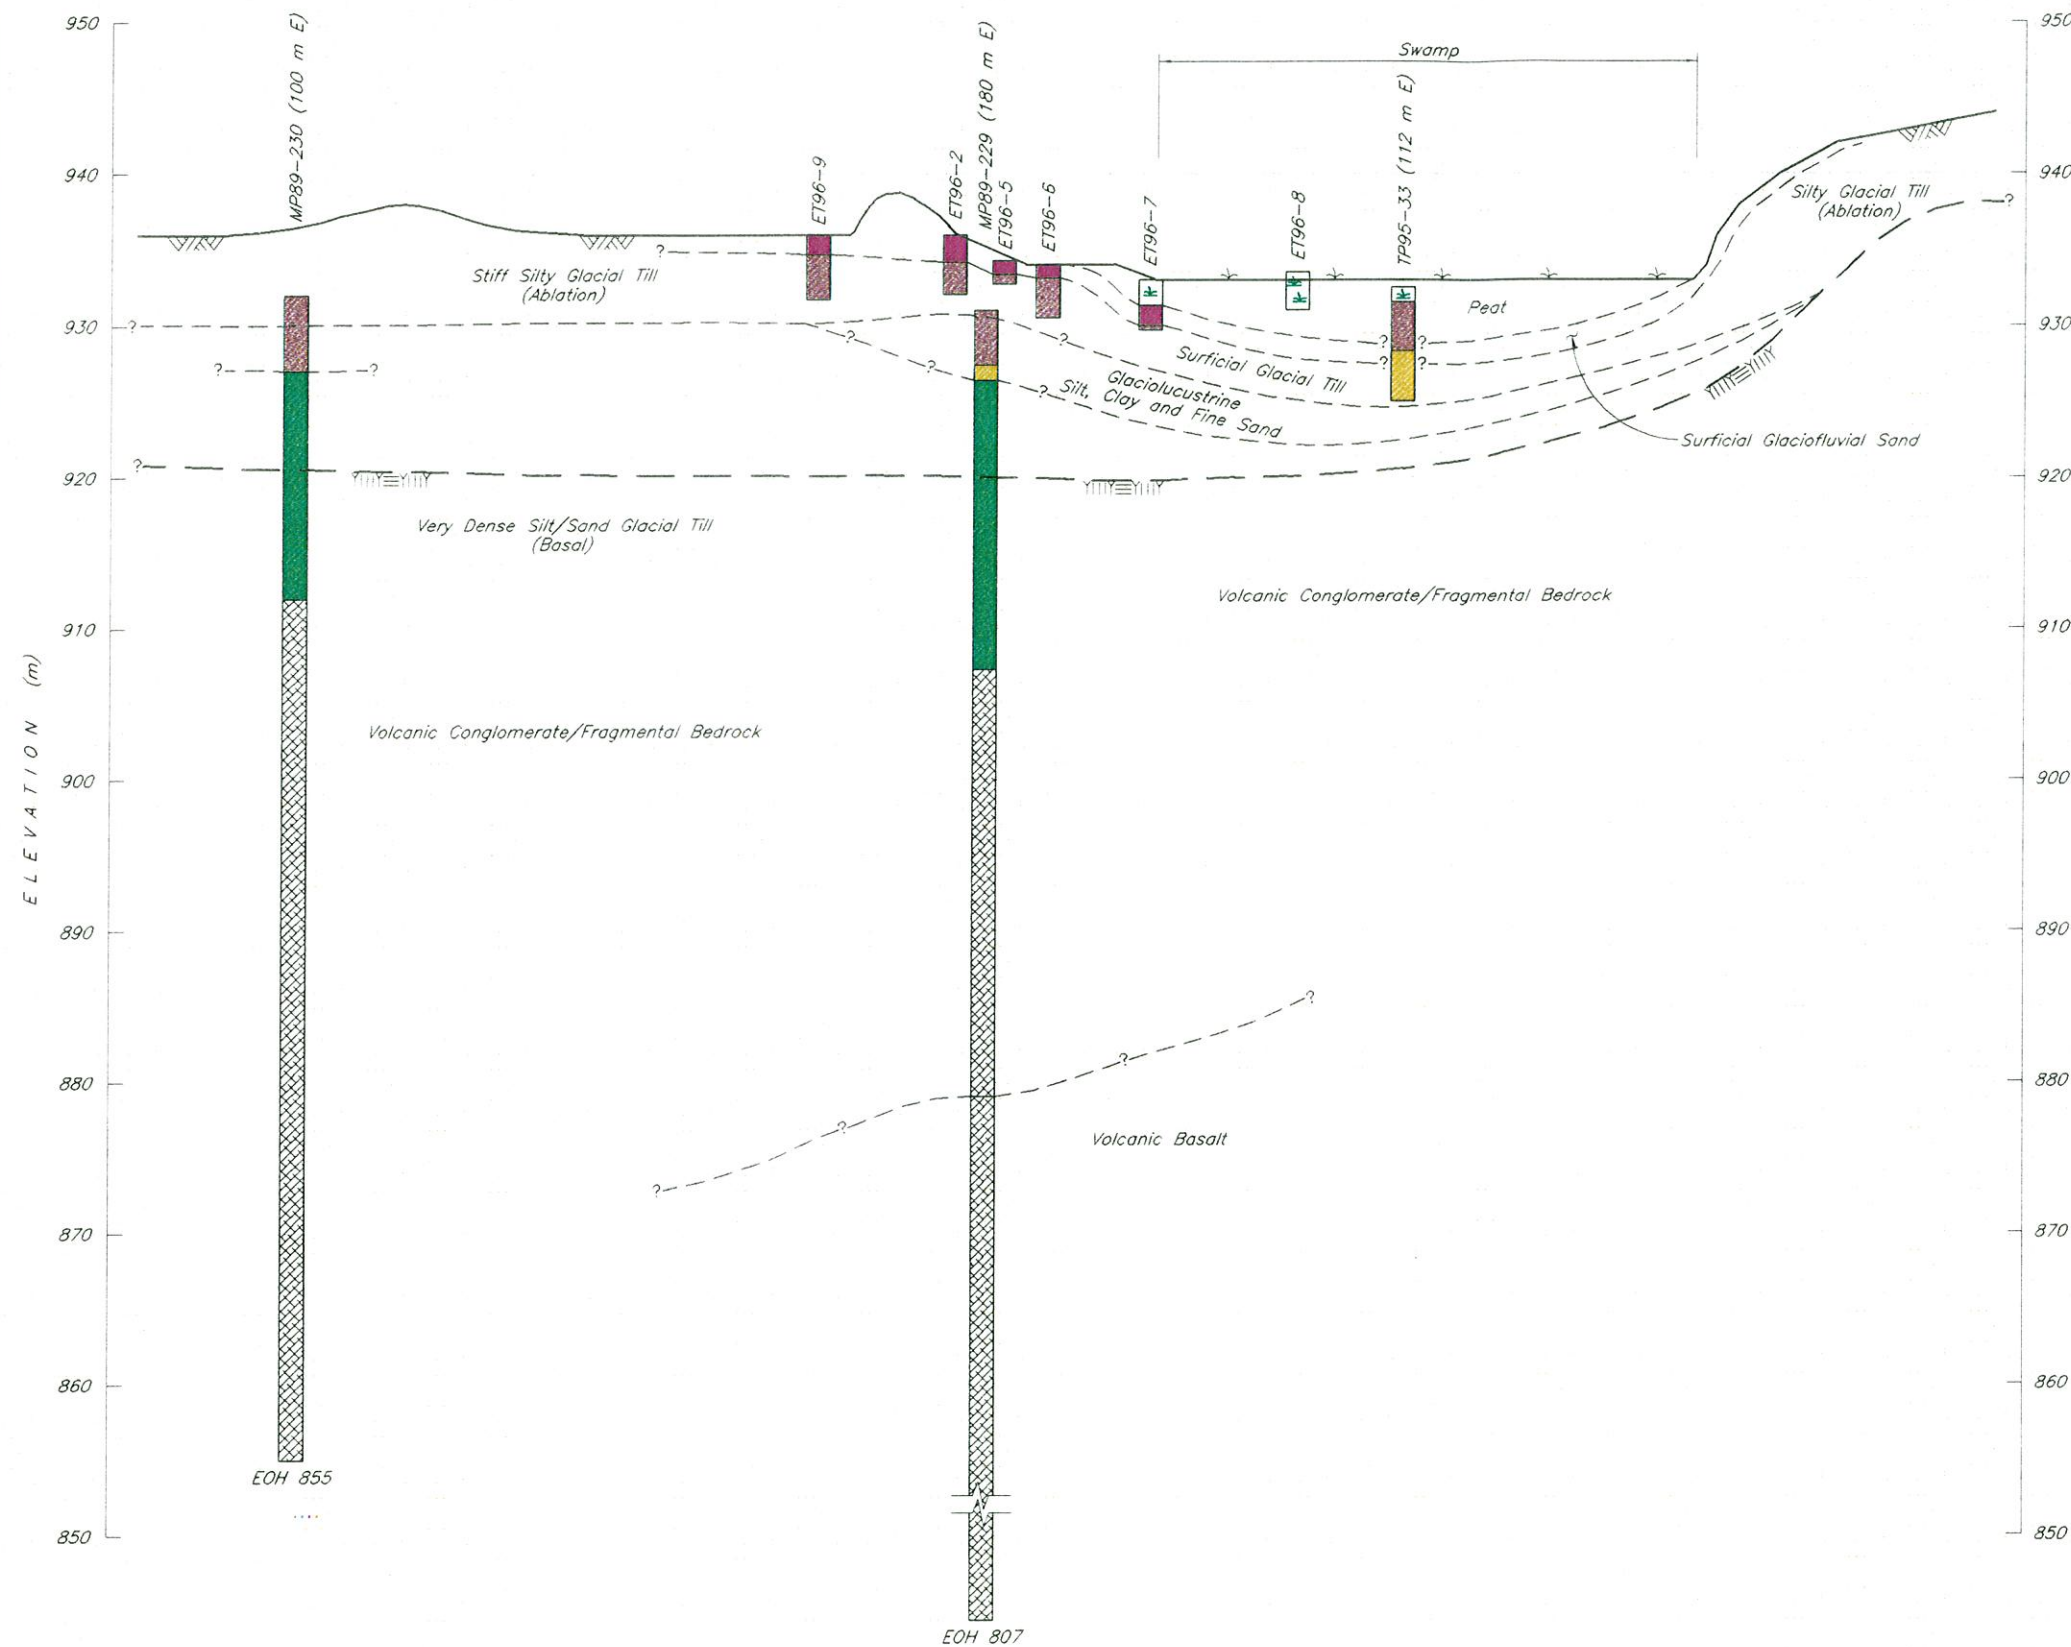

| LEGEND |                                                             |
|--------|-------------------------------------------------------------|
|        | Peat                                                        |
|        | Fine Grained Glacial Till                                   |
|        | Firm Silty Glacial Till (Ablation)                          |
|        | Stiff Silty Glacial Till (Ablation)                         |
|        | Silt/Sand Glacial Till (Basal)                              |
|        | Sand/Gravel/Silt Glacial Till (Basal)                       |
|        | Laminated Silt with Variable Clay Layers                    |
|        | Fine to Medium Sand with Some Silt                          |
|        | Medium Sand with Variable Gravel/Silt                       |
|        | Bedrock                                                     |
|        | Top of Ground Surface                                       |
|        | Top of Bedrock Surface                                      |
|        | Geological Contact                                          |
|        | (70 m NE) Offset Distance of Test Pit from Geological Plane |

This drawing was prepared by Knight Piesold Ltd. for the account of Mount Polley Mining Corporation. The material on it reflects Knight Piesold's best judgement in light of the information available to it at the time of preparation. Any use which a third party makes of this drawing, or any reliance on or decisions to be made based on it, are the responsibility of such third parties. Knight Piesold accepts no responsibility for damages, if any, suffered by any third party as a result of decisions made or actions based on this drawing.

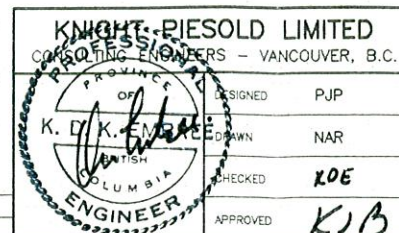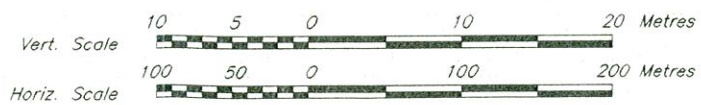


|                                                                     |              |
|---------------------------------------------------------------------|--------------|
| KNIGHT-PIESOLD LIMITED<br>CONSULTING ENGINEERS - VANCOUVER, B.C.    |              |
| DESIGNED                                                            | PJP          |
| DRAWN                                                               | NAR          |
| CHECKED                                                             | KOE          |
| APPROVED                                                            | KJB          |
| MOUNT POLLEY MINING CORPORATION                                     |              |
| MOUNT POLLEY PROJECT                                                |              |
| TAILINGS STORAGE FACILITY<br>GEOLOGICAL INVESTIGATIONS<br>SECTION 2 |              |
| DATE                                                                | MAY 16, 1997 |
| SCALE                                                               | AS SHOWN     |
| DRG. NO.                                                            | 1627.003     |
| REV.                                                                | 0            |

| DRG. NO.           | DESCRIPTION | REV. | DATE | DESCRIPTION | APPROVED |
|--------------------|-------------|------|------|-------------|----------|
| REFERENCE DRAWINGS |             |      |      |             |          |
| REVISIONS          |             |      |      |             |          |
| REVISIONS          |             |      |      |             |          |



(MAIN EMBANKMENT CENTRELINE)

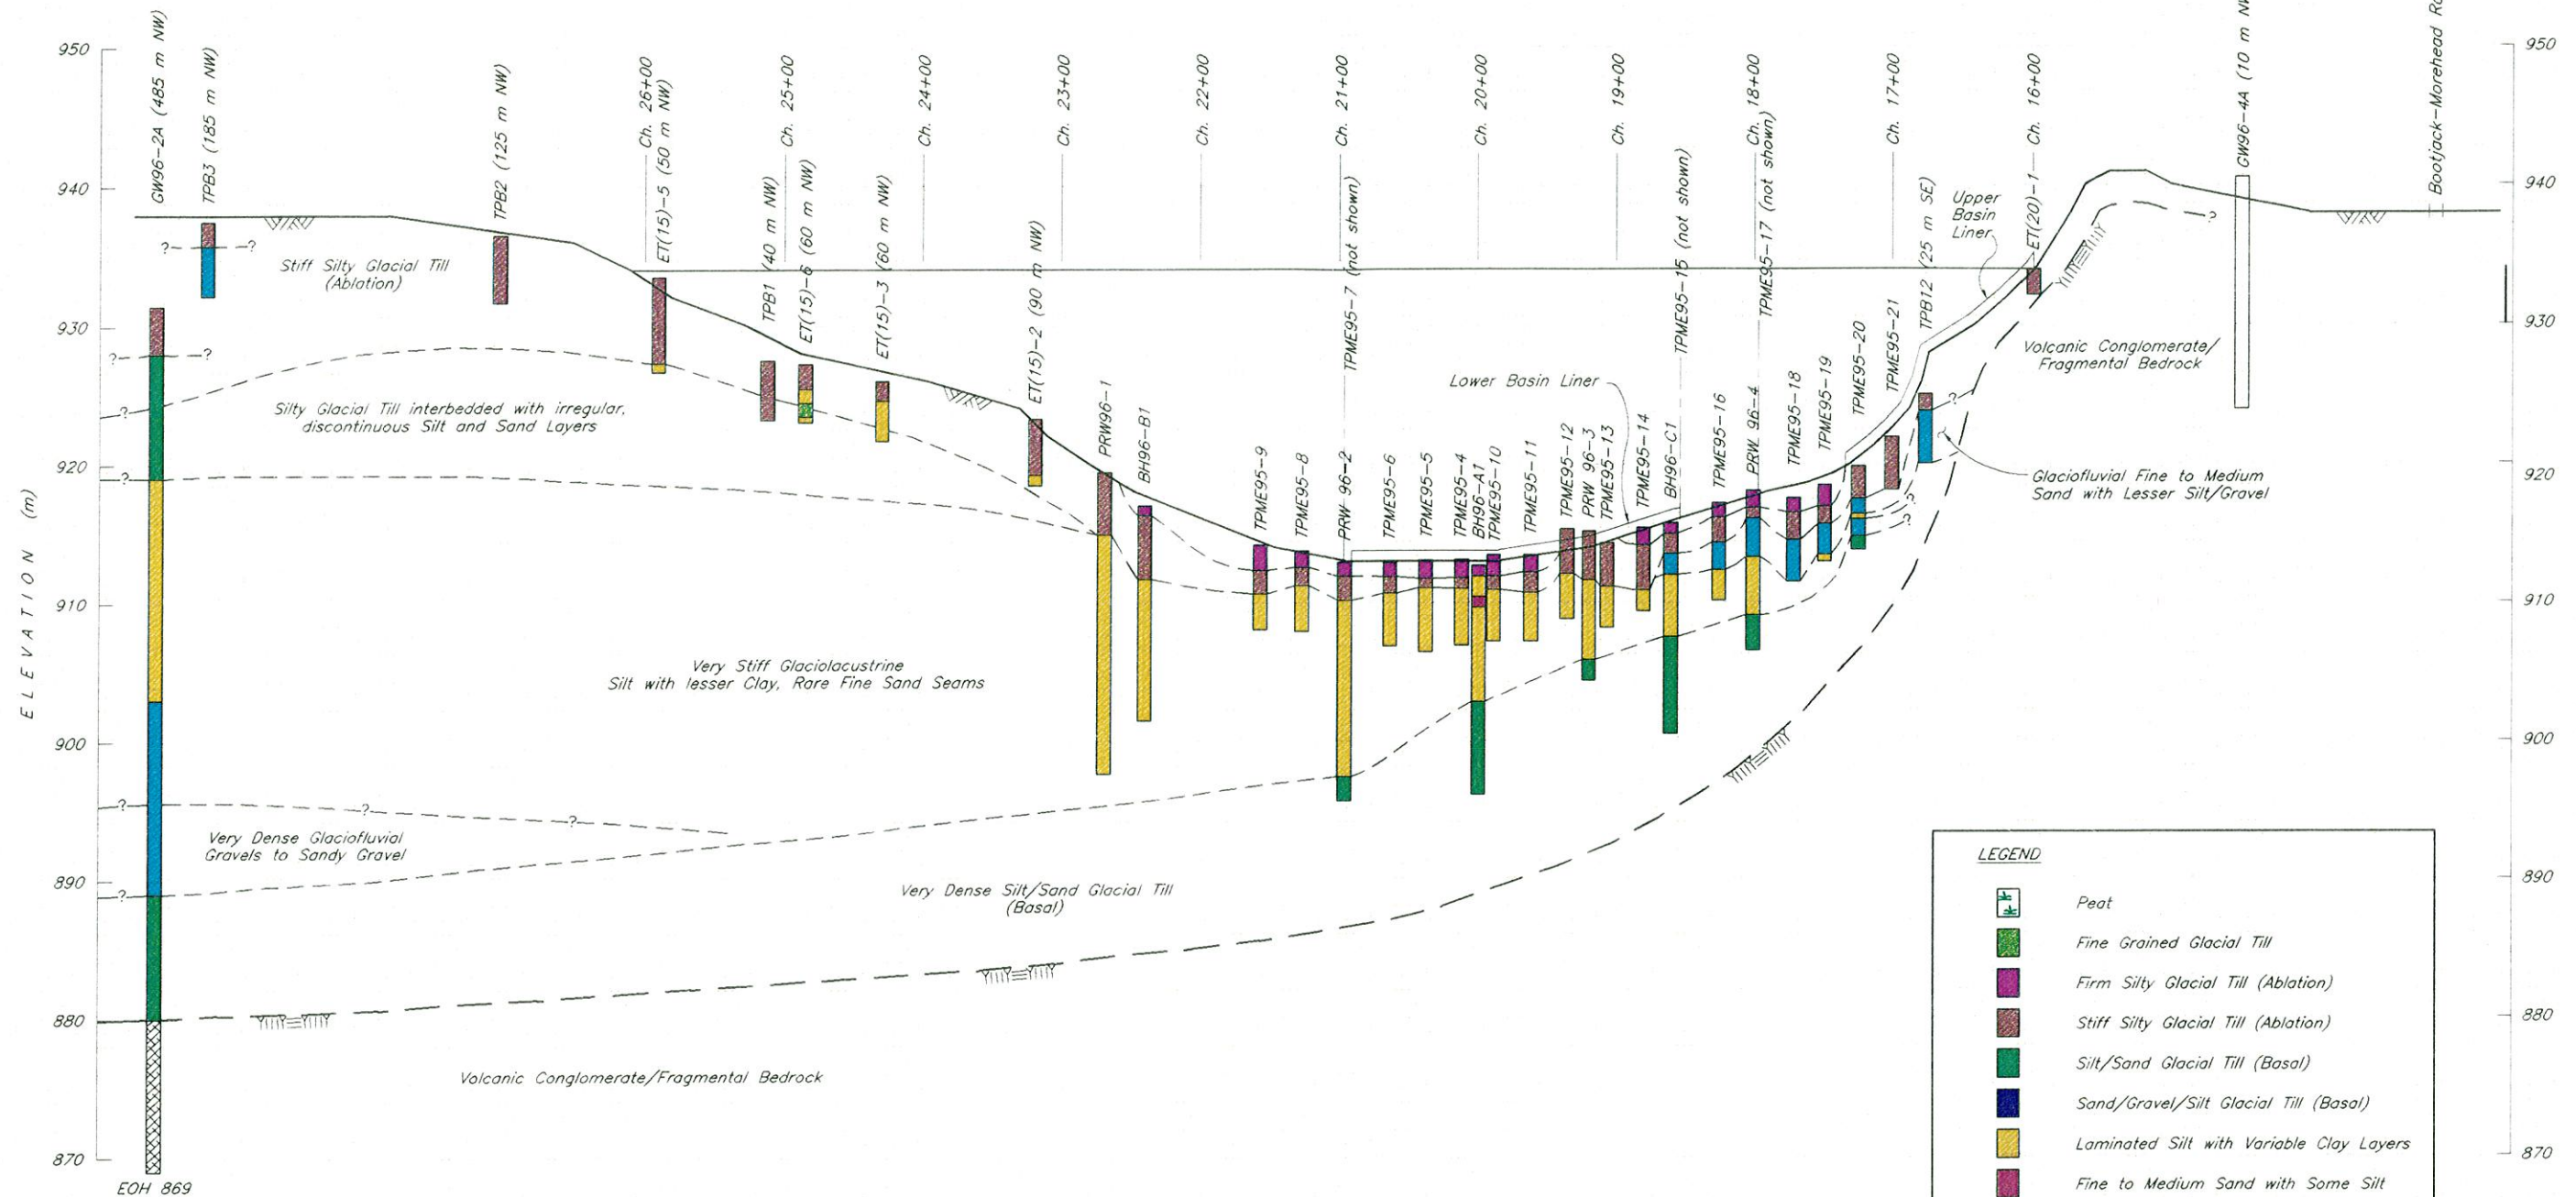


LEGEND

- Peat
- Fine Grained Glacial Till
- Firm Silty Glacial Till (Ablation)
- Stiff Silty Glacial Till (Ablation)
- Silt/Sand Glacial Till (Basal)
- Sand/Gravel/Silt Glacial Till (Basal)
- Laminated Silt with Variable Clay Layers
- Fine to Medium Sand with Some Silt
- Medium Sand with Variable Gravel/Silt
- Bedrock


- Top of Ground Surface
- Top of Bedrock Surface
- Geological Contact
- (70 m NE) Offset Distance of Test Pit from Geological Plane

NOTE: Not all investigations are shown on this section, but the results have been used in the interpretation of the geological conditions.

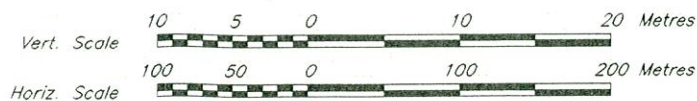


This drawing was prepared by Knight Piesold Ltd. for the account of Mount Polley Mining Corporation. The material on it reflects Knight Piesold's best judgement in light of the information available to it at the time of preparation. Any use which a third party makes of this drawing, or any reliance on or decisions to be made based on it, are the responsibility of such third parties. Knight Piesold accepts no responsibility for damages, if any, suffered by any third party as a result of decisions made or actions based on this drawing.

| DRG. NO.           | DESCRIPTION | REV. | DATE | DESCRIPTION | APPROVED | DATE | DESCRIPTION | APPROVED | DATE | SCALE AS SHOWN | DRG. NO. | REV. |
|--------------------|-------------|------|------|-------------|----------|------|-------------|----------|------|----------------|----------|------|
| REFERENCE DRAWINGS |             |      |      | REVISIONS   |          |      | REVISIONS   |          |      |                | 1627.004 | 0    |
|                    |             |      |      |             |          |      |             |          |      |                |          |      |
|                    |             |      |      |             |          |      |             |          |      |                |          |      |
|                    |             |      |      |             |          |      |             |          |      |                |          |      |

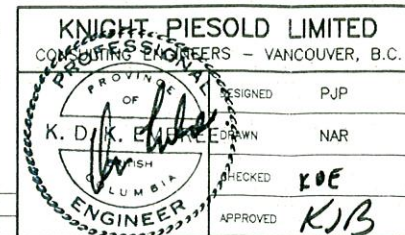

MOUNT POLLEY MINING CORPORATION  
MOUNT POLLEY PROJECT  
TAILINGS STORAGE FACILITY  
GEOLOGICAL INVESTIGATIONS  
SECTION 3



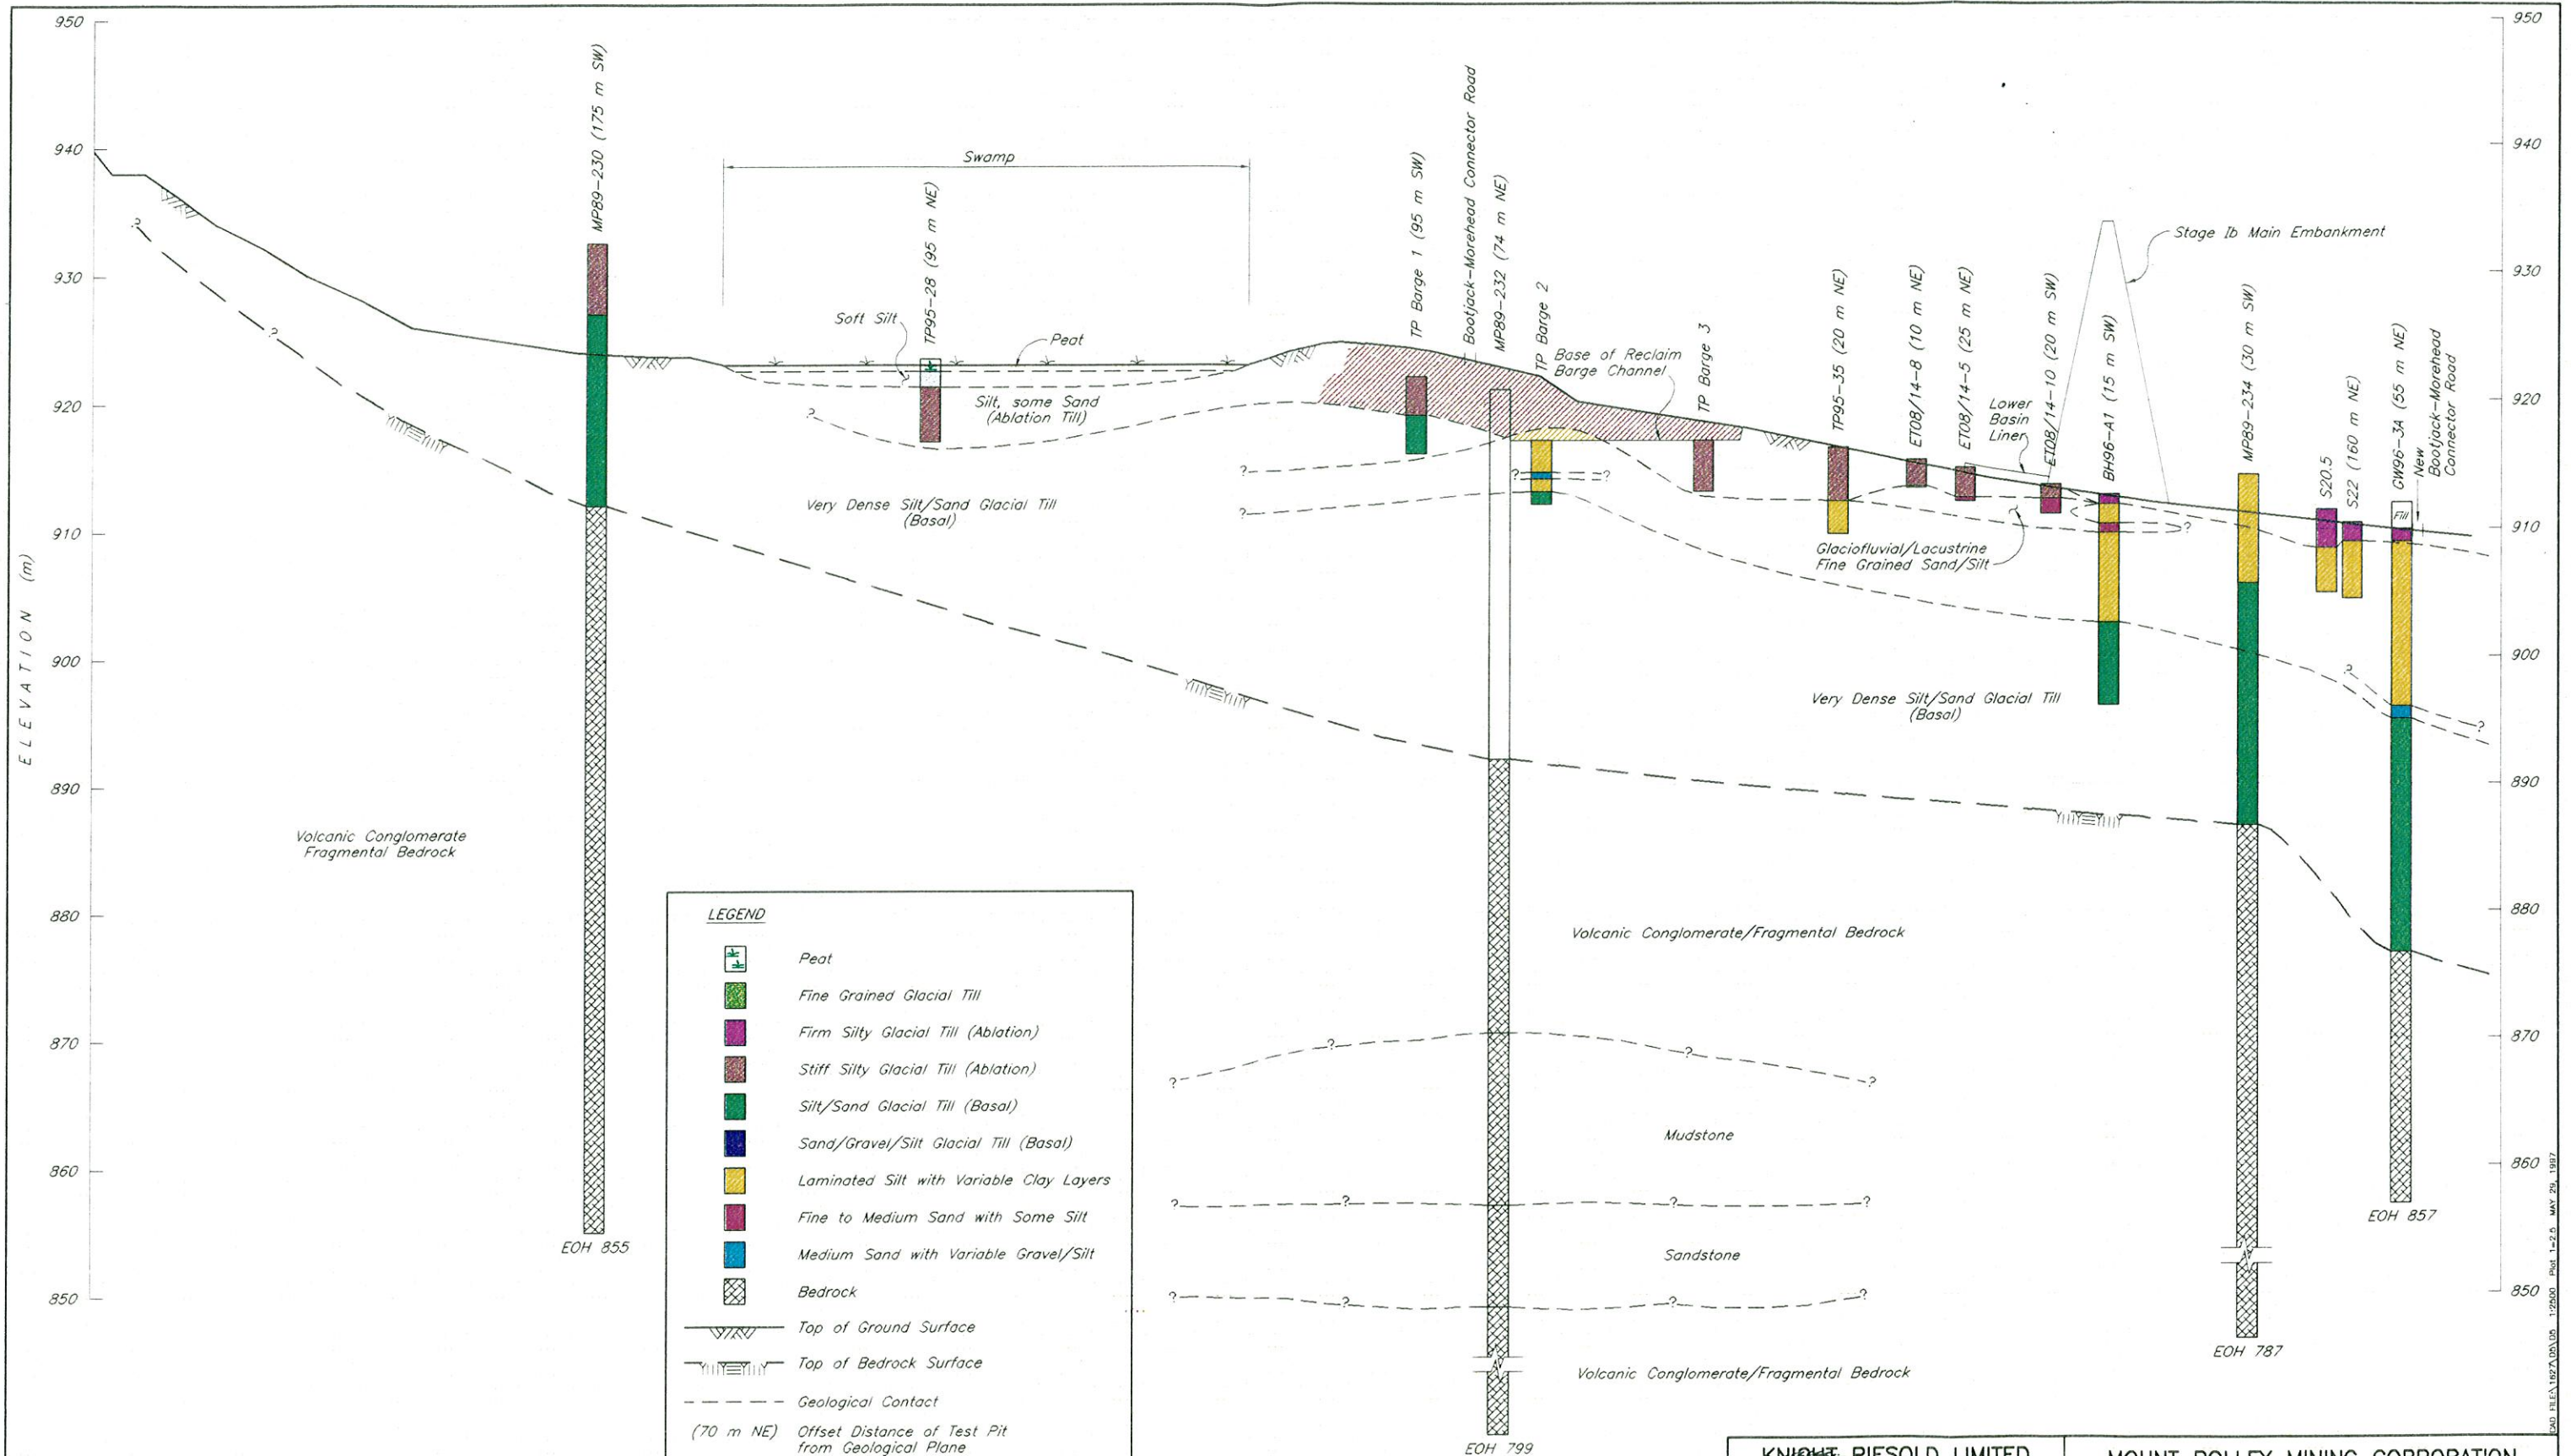

This drawing was prepared by Knight Piesold Ltd. for the account of Mount Polley Mining Corporation. The material on it reflects Knight Piesold's best judgement in light of the information available to it at the time of preparation. Any use which a third party makes of this drawing, or any reliance on or decisions to be made based on it, are the responsibility of such third parties. Knight Piesold accepts no responsibility for damages, if any, suffered by any third party as a result of decisions made or actions based on this drawing.

|          |                    |      |      |             |          |      |      |             |          |              |          |          |      |
|----------|--------------------|------|------|-------------|----------|------|------|-------------|----------|--------------|----------|----------|------|
| DRG. NO. | DESCRIPTION        | REV. | DATE | DESCRIPTION | APPROVED | REV. | DATE | DESCRIPTION | APPROVED | DATE         | SCALE    | DRG. NO. | REV. |
|          | REFERENCE DRAWINGS |      |      | REVISIONS   |          |      |      | REVISIONS   |          | MAY 16, 1997 | AS SHOWN | 1627.005 | 0    |

**KNIGHT-PIESOLD LIMITED**  
CONSULTING ENGINEERS - VANCOUVER, B.C.

DESIGNED: PJP  
DRAWN: NAR  
CHECKED: KOE  
APPROVED: KJB

**ENGINEER**

**MOUNT POLLEY MINING CORPORATION**

**MOUNT POLLEY PROJECT**


**TAILINGS STORAGE FACILITY  
GEOLOGICAL INVESTIGATIONS  
SECTION 4**








(0+200 m U/S OF MAIN EMBANKMENT CENTRELINE)

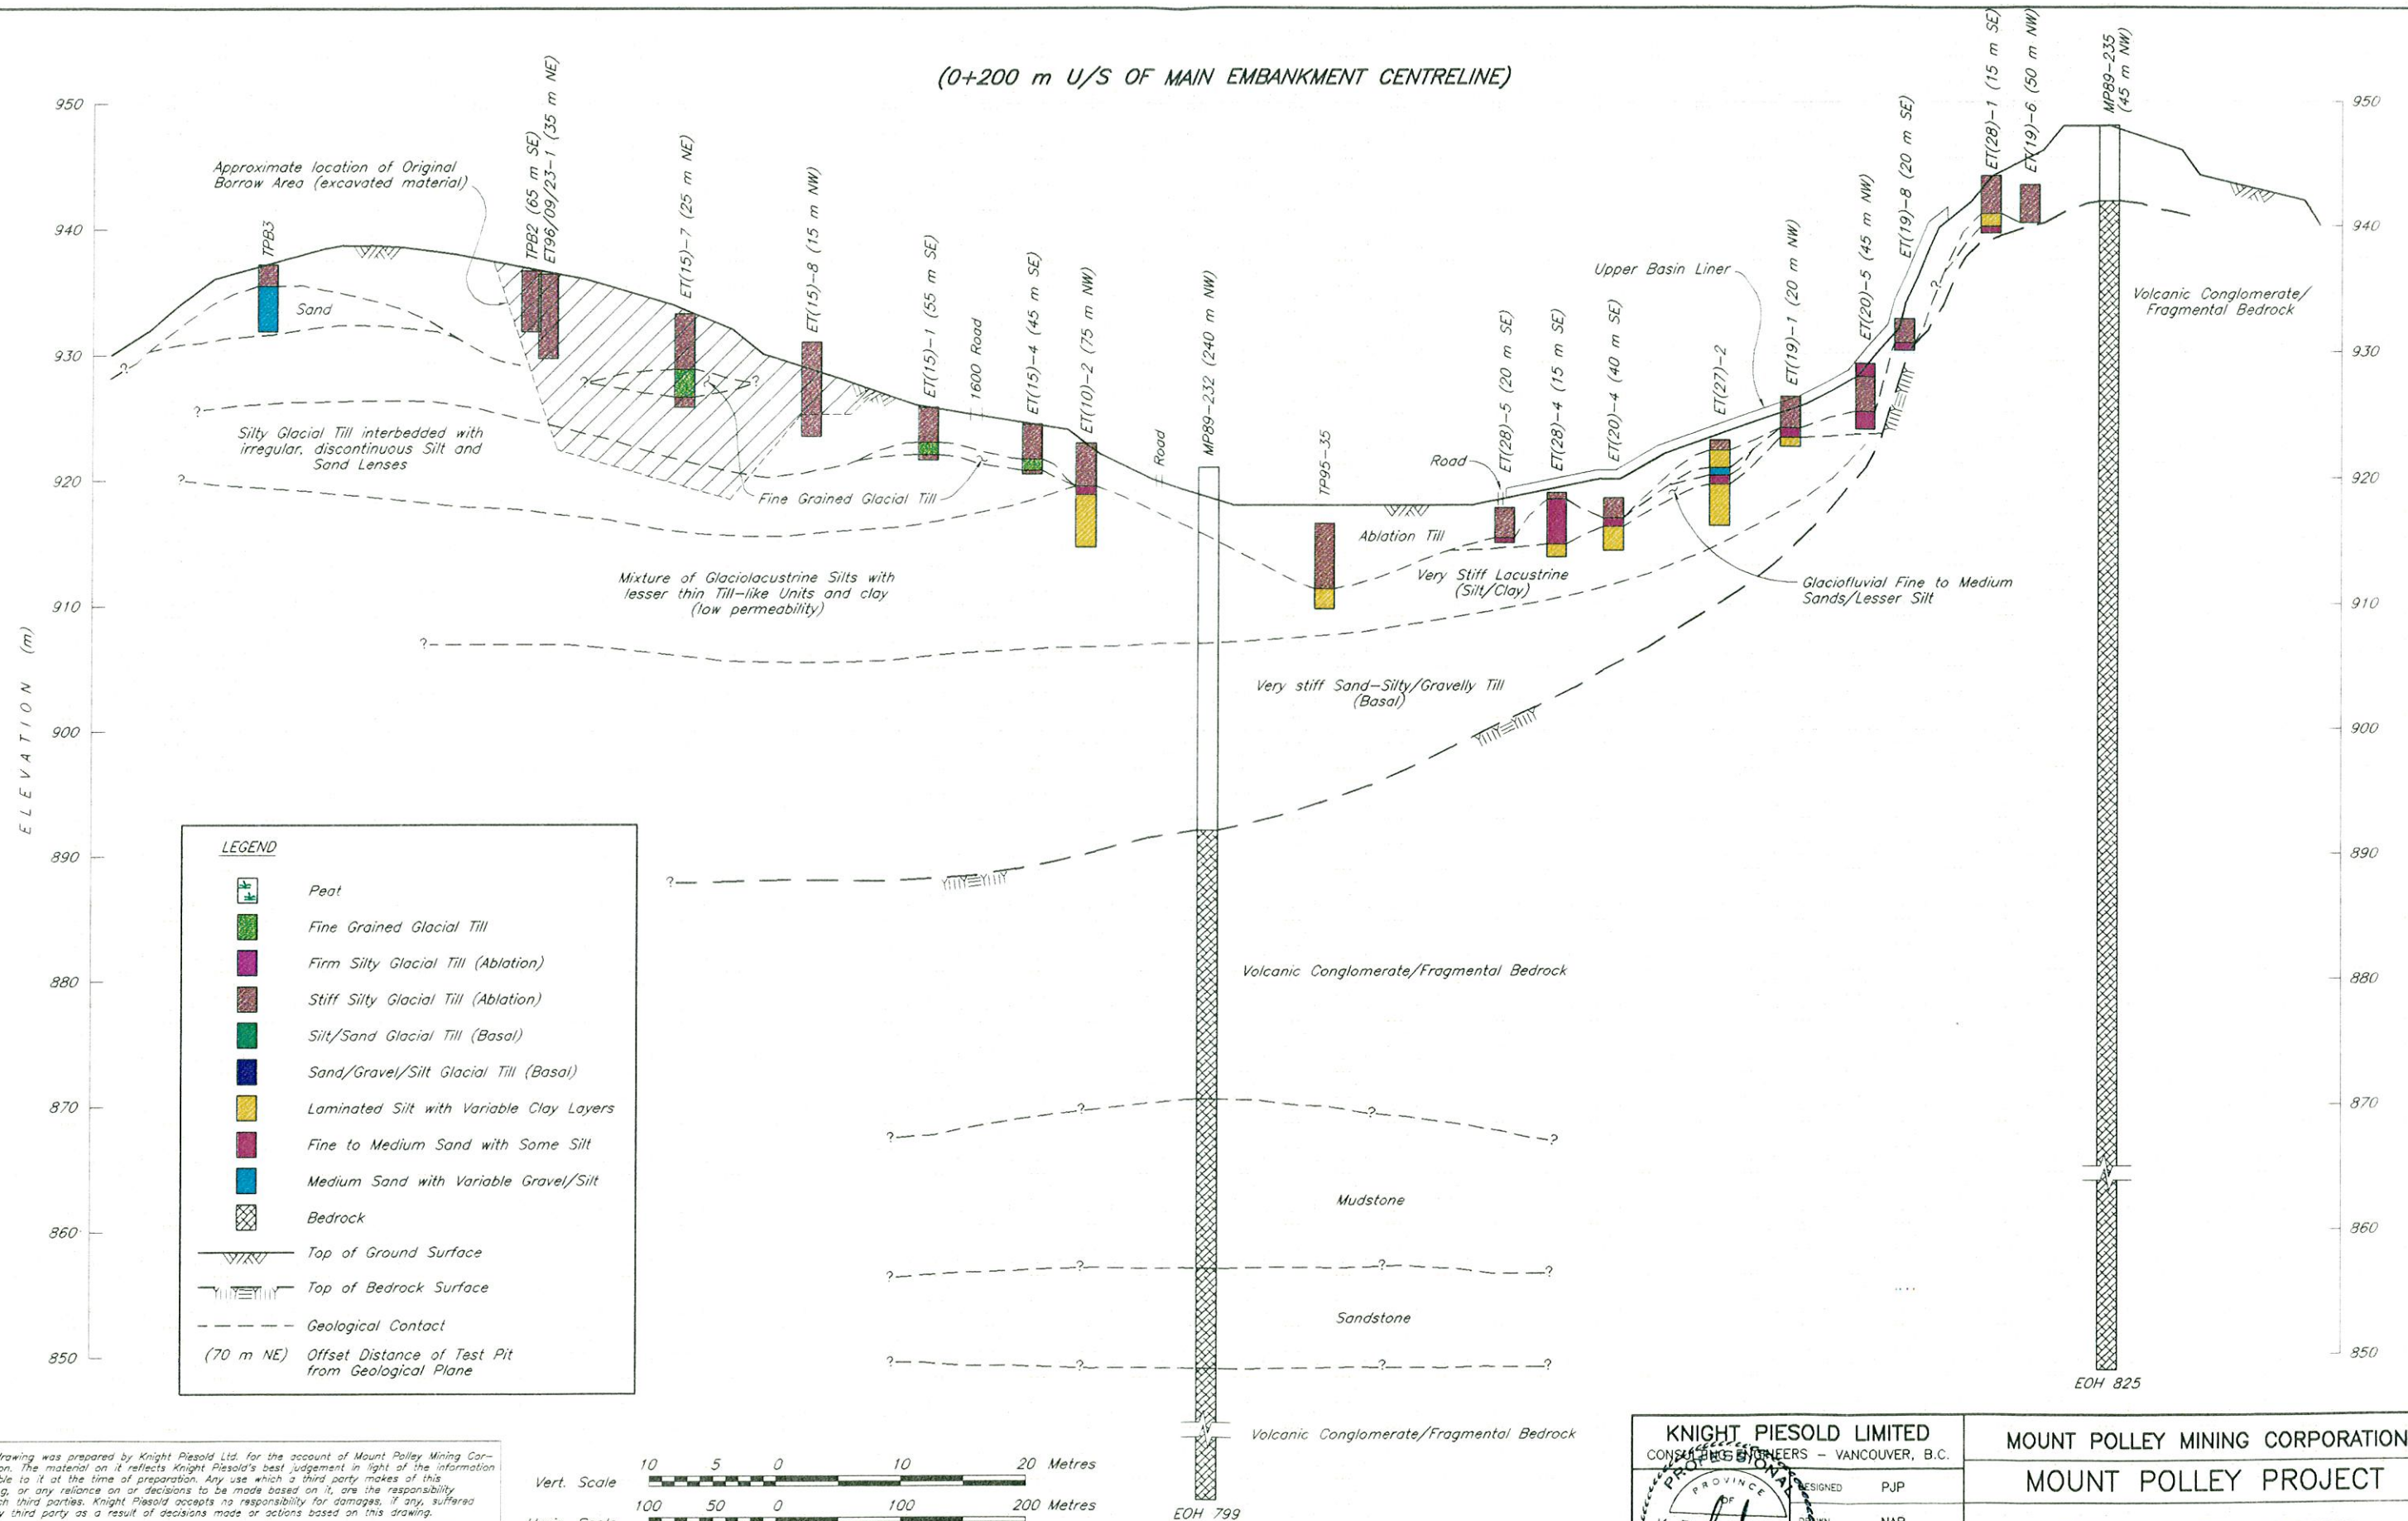

LEGEND

- Peat
- Fine Grained Glacial Till
- Firm Silty Glacial Till (Ablation)
- Stiff Silty Glacial Till (Ablation)
- Silt/Sand Glacial Till (Basal)
- Sand/Gravel/Silt Glacial Till (Basal)
- Laminated Silt with Variable Clay Layers
- Fine to Medium Sand with Some Silt
- Medium Sand with Variable Gravel/Silt
- Bedrock
- Top of Ground Surface
- Top of Bedrock Surface
- Geological Contact
- (70 m NE) Offset Distance of Test Pit from Geological Plane

This drawing was prepared by Knight Piesold Ltd. for the account of Mount Polley Mining Corporation. The material on it reflects Knight Piesold's best judgement in light of the information available to it at the time of preparation. Any use which a third party makes of this drawing, or any reliance on or decisions to be made based on it, are the responsibility of such third parties. Knight Piesold accepts no responsibility for damages, if any, suffered by any third party as a result of decisions made or actions based on this drawing.

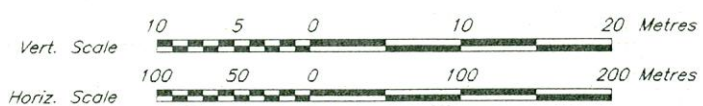

| DRG. NO. | DESCRIPTION        | REV. | DATE | DESCRIPTION | APPROVED | REV. | DATE | DESCRIPTION                      | APPROVED | DATE         | SCALE    | DRG. NO. | REV. |
|----------|--------------------|------|------|-------------|----------|------|------|----------------------------------|----------|--------------|----------|----------|------|
| 1627.007 | REFERENCE DRAWINGS |      |      | REVISIONS   |          |      |      | ISSUED FOR UPDATED DESIGN REPORT | KJB      | MAY 16, 1997 | AS SHOWN | 1627.007 | 0    |

KNIGHT PIESOLD LIMITED  
CONSULTING ENGINEERS - VANCOUVER, B.C.

DESIGNED: PJP  
DRAWN: NAR  
CHECKED: KJB  
APPROVED: KJB

PROVINCE OF BRITISH COLUMBIA  
REGISTERED ENGINEER


MOUNT POLLEY MINING CORPORATION  
MOUNT POLLEY PROJECT  
TAILINGS STORAGE FACILITY  
GEOLOGICAL INVESTIGATIONS  
SECTION 6

DATE: MAY 16, 1997  
SCALE: AS SHOWN  
DRG. NO.: 1627.007  
REV.: 0








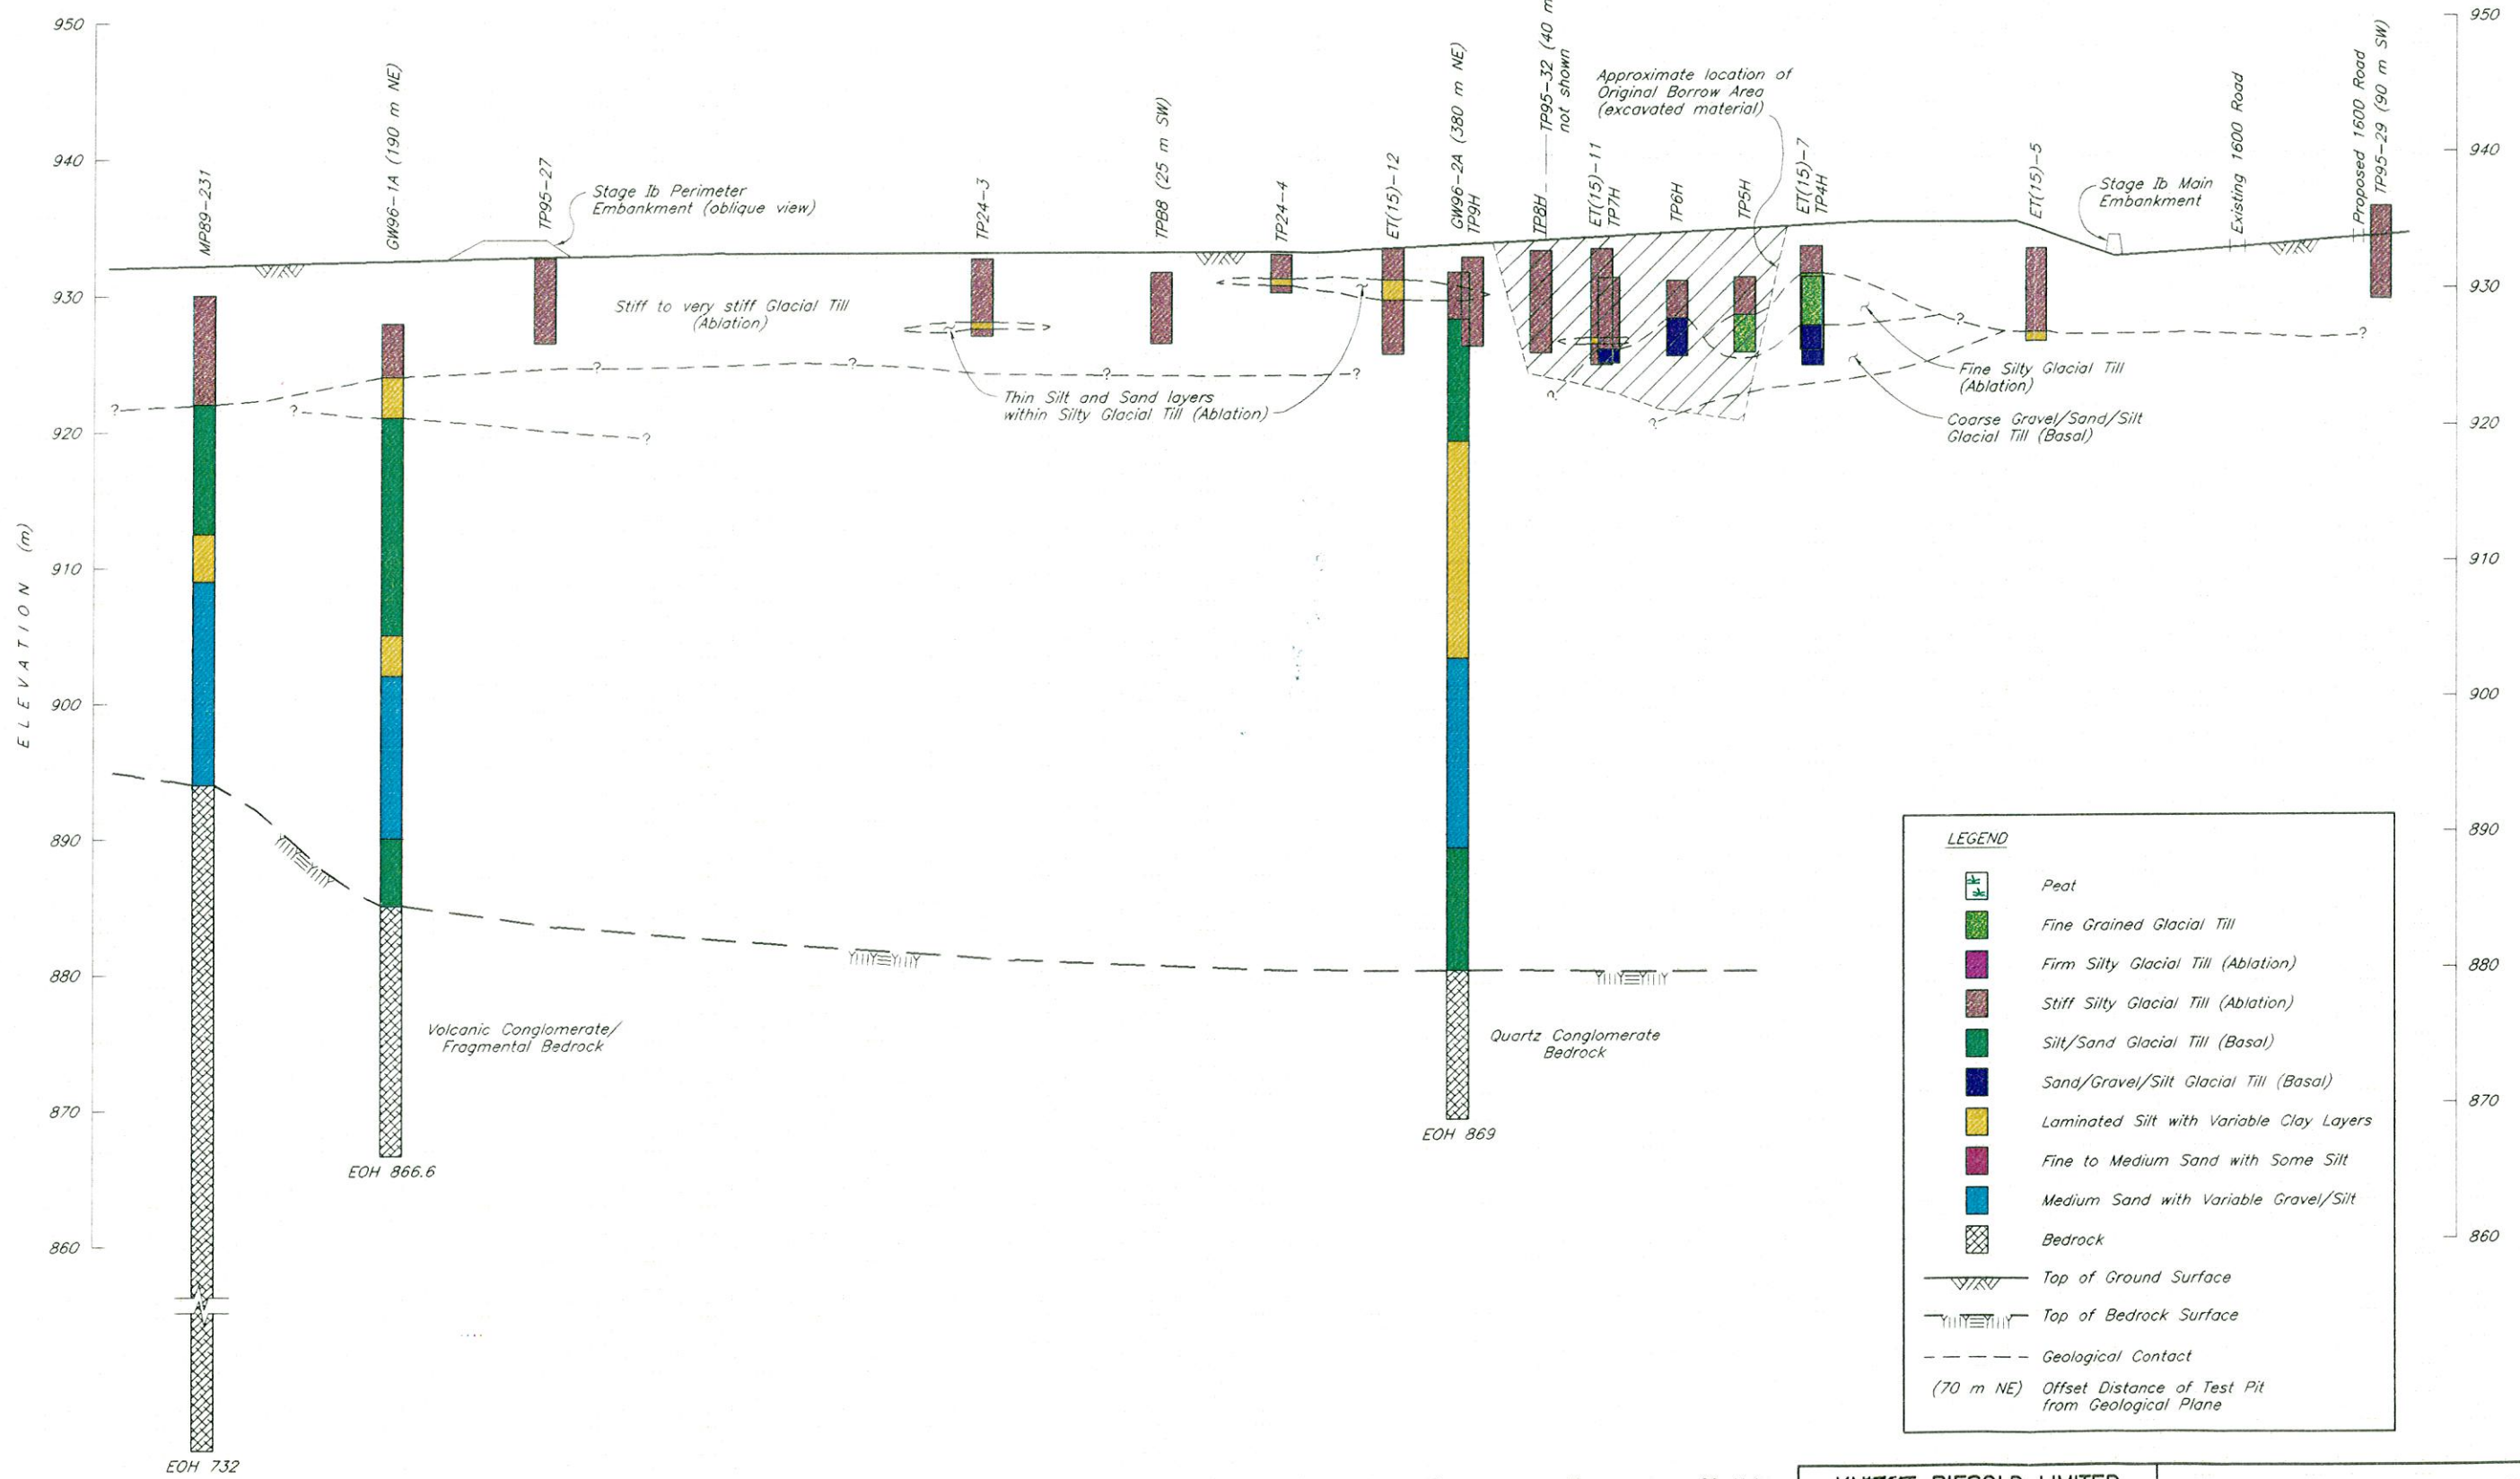

**LEGEND**

- Peat
- Fine Grained Glacial Till
- Firm Silty Glacial Till (Ablation)
- Stiff Silty Glacial Till (Ablation)
- Silty/Sand Glacial Till (Basal)
- Sand/Gravel/Silt Glacial Till (Basal)
- Laminated Silt with Variable Clay Layers
- Fine to Medium Sand with Some Silt
- Medium Sand with Variable Gravel/Silt
- Bedrock
- Top of Ground Surface
- Top of Bedrock Surface
- Geological Contact
- (70 m NE) Offset Distance of Test Pit from Geological Plane

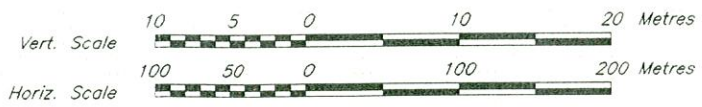

This drawing was prepared by Knight Piesold Ltd. for the account of Mount Polley Mining Corporation. The material on it reflects Knight Piesold's best judgement in light of the information available to it at the time of preparation. Any use which a third party makes of this drawing, or any reliance on or decisions to be made based on it, are the responsibility of such third parties. Knight Piesold accepts no responsibility for damages, if any, suffered by any third party as a result of decisions made or actions based on this drawing.

|                    |             |      |      |             |          |      |      |             |          |              |          |          |      |
|--------------------|-------------|------|------|-------------|----------|------|------|-------------|----------|--------------|----------|----------|------|
| DRG. NO.           | DESCRIPTION | REV. | DATE | DESCRIPTION | APPROVED | REV. | DATE | DESCRIPTION | APPROVED | DATE         | SCALE    | DRG. NO. | REV. |
| REFERENCE DRAWINGS |             |      |      | REVISIONS   |          |      |      | REVISIONS   |          | MAY 16, 1997 | AS SHOWN | 1627.009 | 0    |

**KNIGHT-PIESOLD LIMITED**  
CONSULTING ENGINEERS - VANCOUVER, B.C.

DESIGNED: PJP  
DRAWN: NAR  
CHECKED: KJB  
APPROVED: KJB

**K. D. L. FREE**  
REGISTERED PROFESSIONAL ENGINEER  
BRITISH COLUMBIA


**MOUNT POLLEY MINING CORPORATION**

**MOUNT POLLEY PROJECT**


**TAILINGS STORAGE FACILITY  
GEOLOGICAL INVESTIGATIONS  
SECTION 8**

PAU FILE 1627.009 1:2000 PLOT 1-2.5 MAY 29, 1987



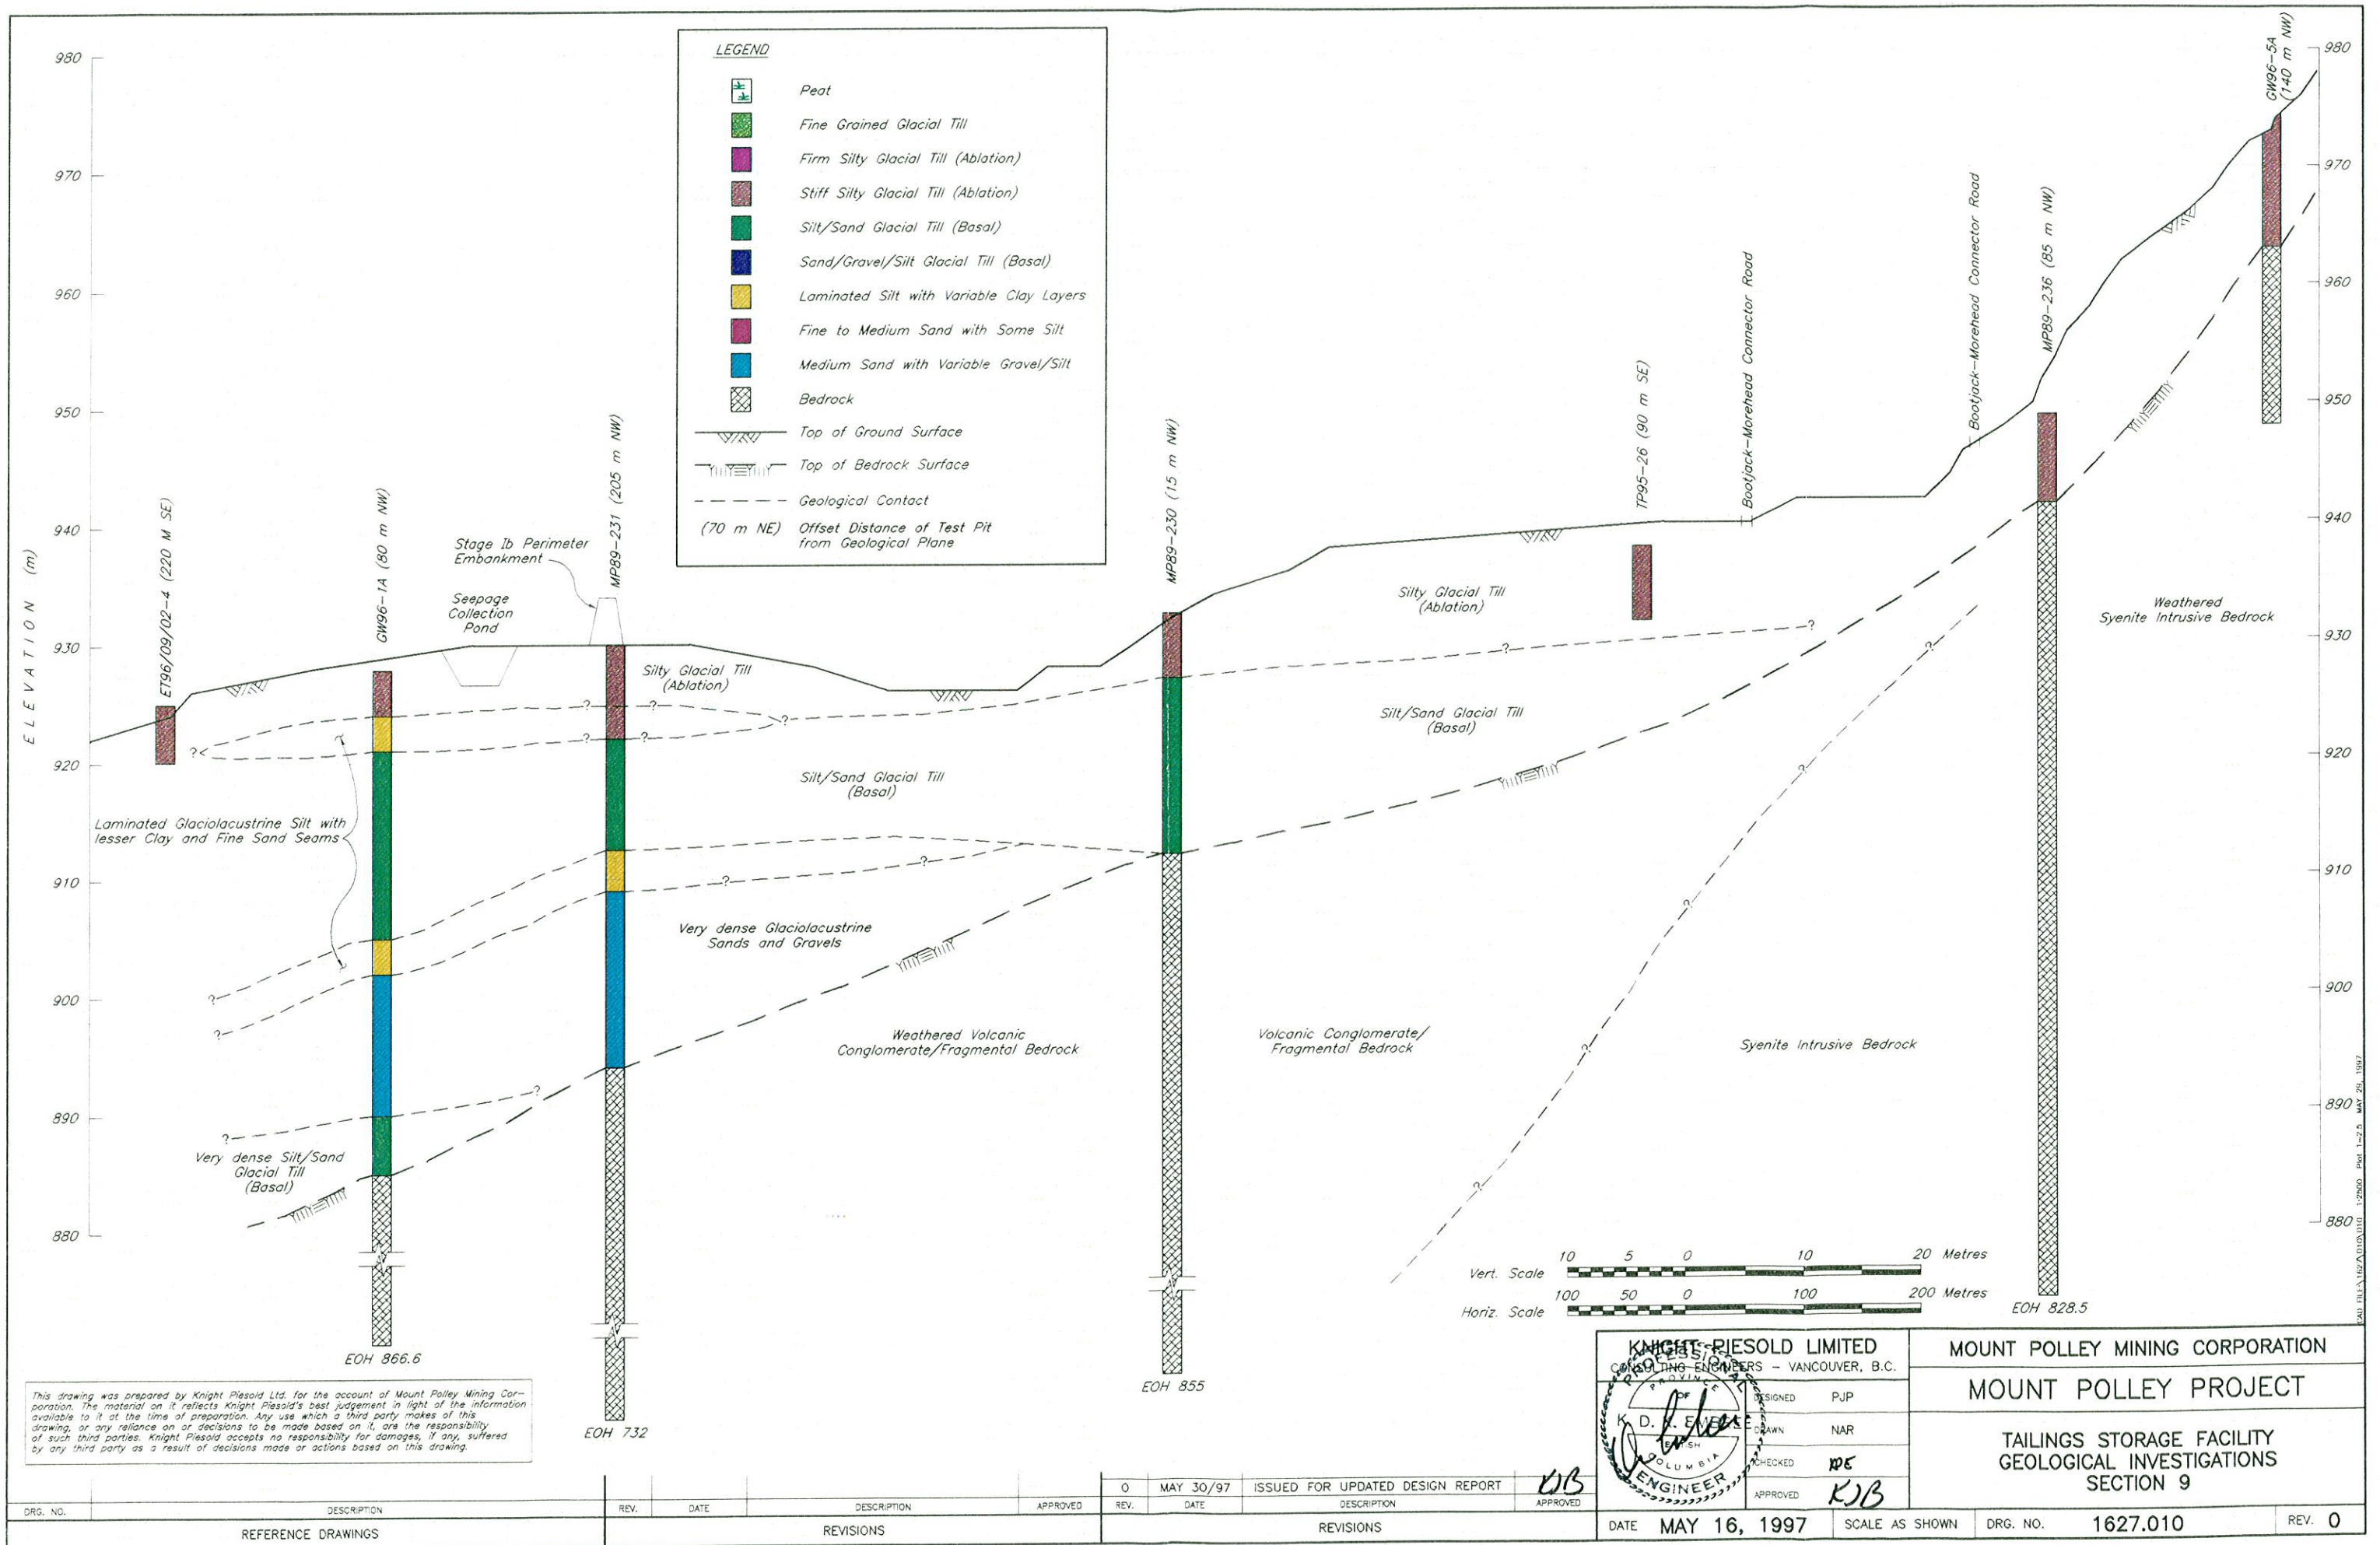



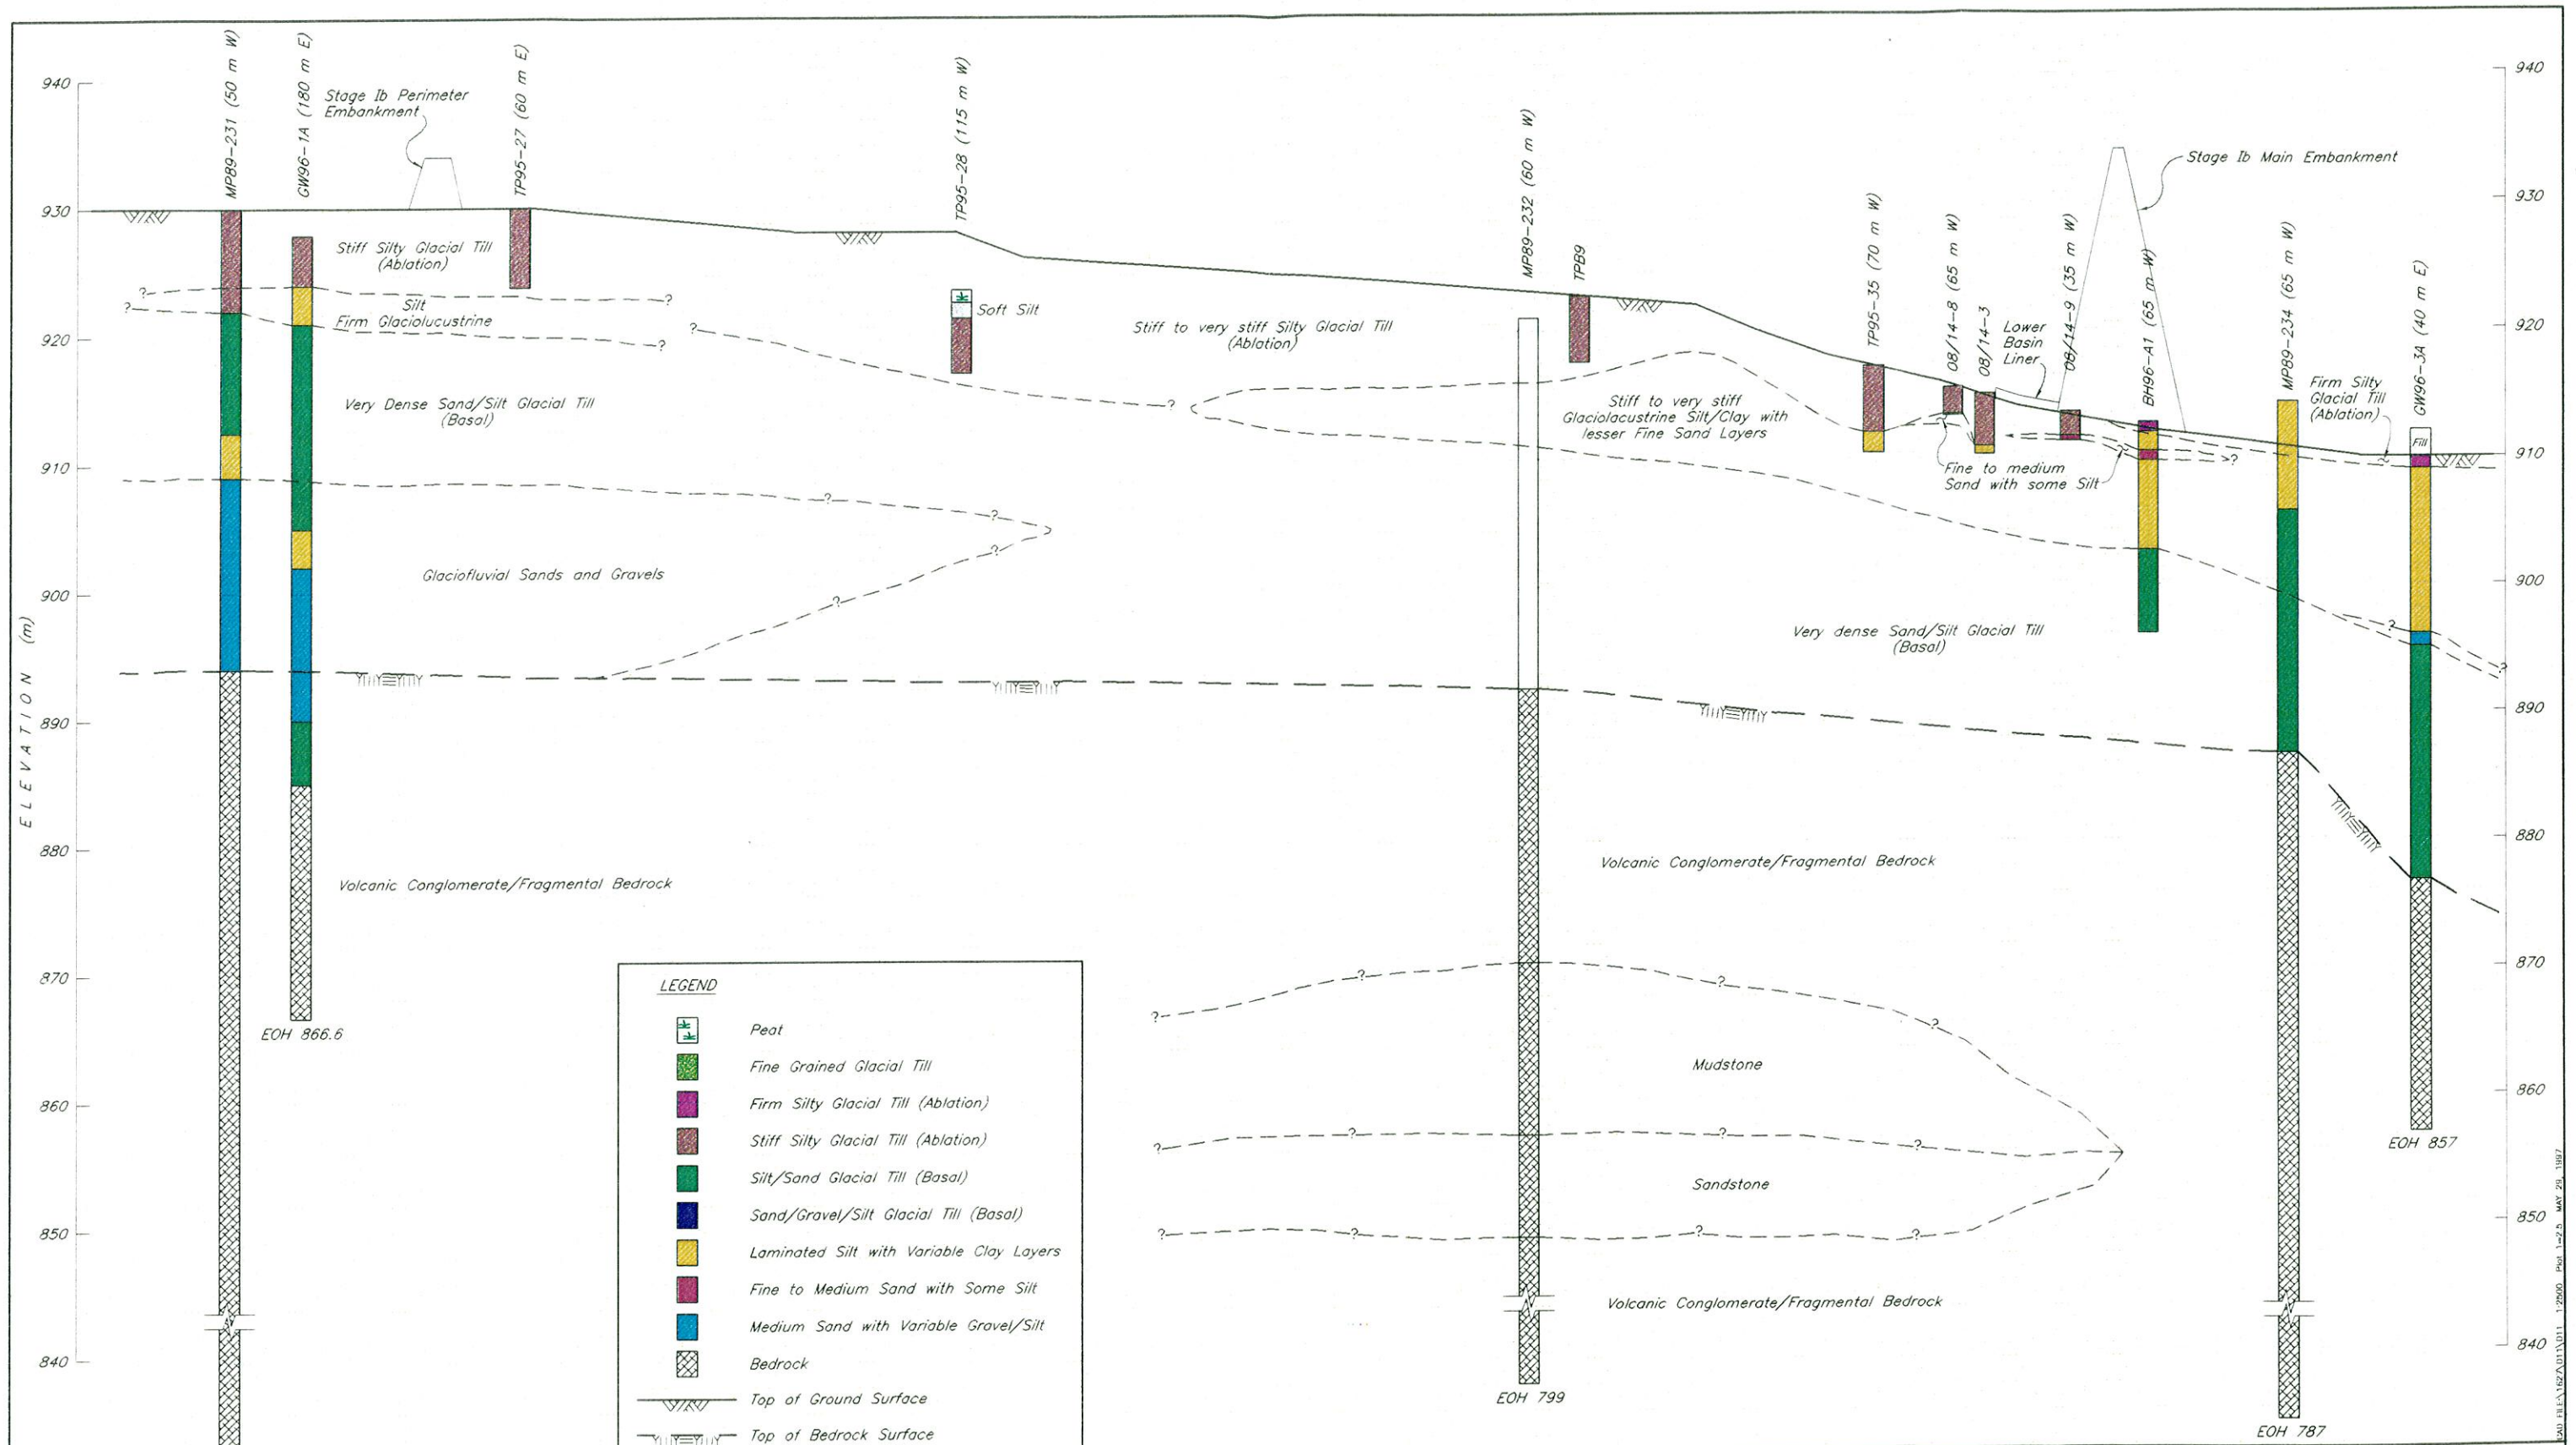

This drawing was prepared by Knight Piesold Ltd. for the account of Mount Polley Mining Corporation. The material on it reflects Knight Piesold's best judgement in light of the information available to it at the time of preparation. Any use which a third party makes of this drawing, or any reliance on or decisions to be made based on it, are the responsibility of such third parties. Knight Piesold accepts no responsibility for damages, if any, suffered by any third party as a result of decisions made or actions based on this drawing.

**LEGEND**

- Peat
- Fine Grained Glacial Till
- Firm Silty Glacial Till (Ablation)
- Stiff Silty Glacial Till (Ablation)
- Silt/Sand Glacial Till (Basal)
- Sand/Gravel/Silt Glacial Till (Basal)
- Laminated Silt with Variable Clay Layers
- Fine to Medium Sand with Some Silt
- Medium Sand with Variable Gravel/Silt
- Bedrock
- Top of Ground Surface
- Top of Bedrock Surface
- Geological Contact
- (70 m NE) Offset Distance of Test Pit from Geological Plane

**Scale**

Vert. Scale: 10 5 0 10 20 Metres

Horiz. Scale: 100 50 0 100 200 Metres

**KNIGHT-PIESOLD LIMITED**  
CONSULTING ENGINEERS - VANCOUVER, B.C.

**K. D. K. AMBREE**  
ENGINEER

DESIGNED: PJP  
DRAWN: NAR  
CHECKED: *W*  
APPROVED: *KJB*

DATE: MAY 16, 1997

| DRG. NO. | DESCRIPTION                                                    | REV. | DATE | DESCRIPTION | APPROVED | REV. | DATE | DESCRIPTION | APPROVED |
|----------|----------------------------------------------------------------|------|------|-------------|----------|------|------|-------------|----------|
| 1627.011 | TAILINGS STORAGE FACILITY GEOLOGICAL INVESTIGATIONS SECTION 10 |      |      |             |          |      |      |             |          |
| 1627.011 | TAILINGS STORAGE FACILITY GEOLOGICAL INVESTIGATIONS SECTION 10 |      |      |             |          |      |      |             |          |

REFERENCE DRAWINGS

REVISIONS

REVISIONS


DATE: MAY 16, 1997

SCALE: AS SHOWN

DRG. NO.: 1627.011

REV. 0



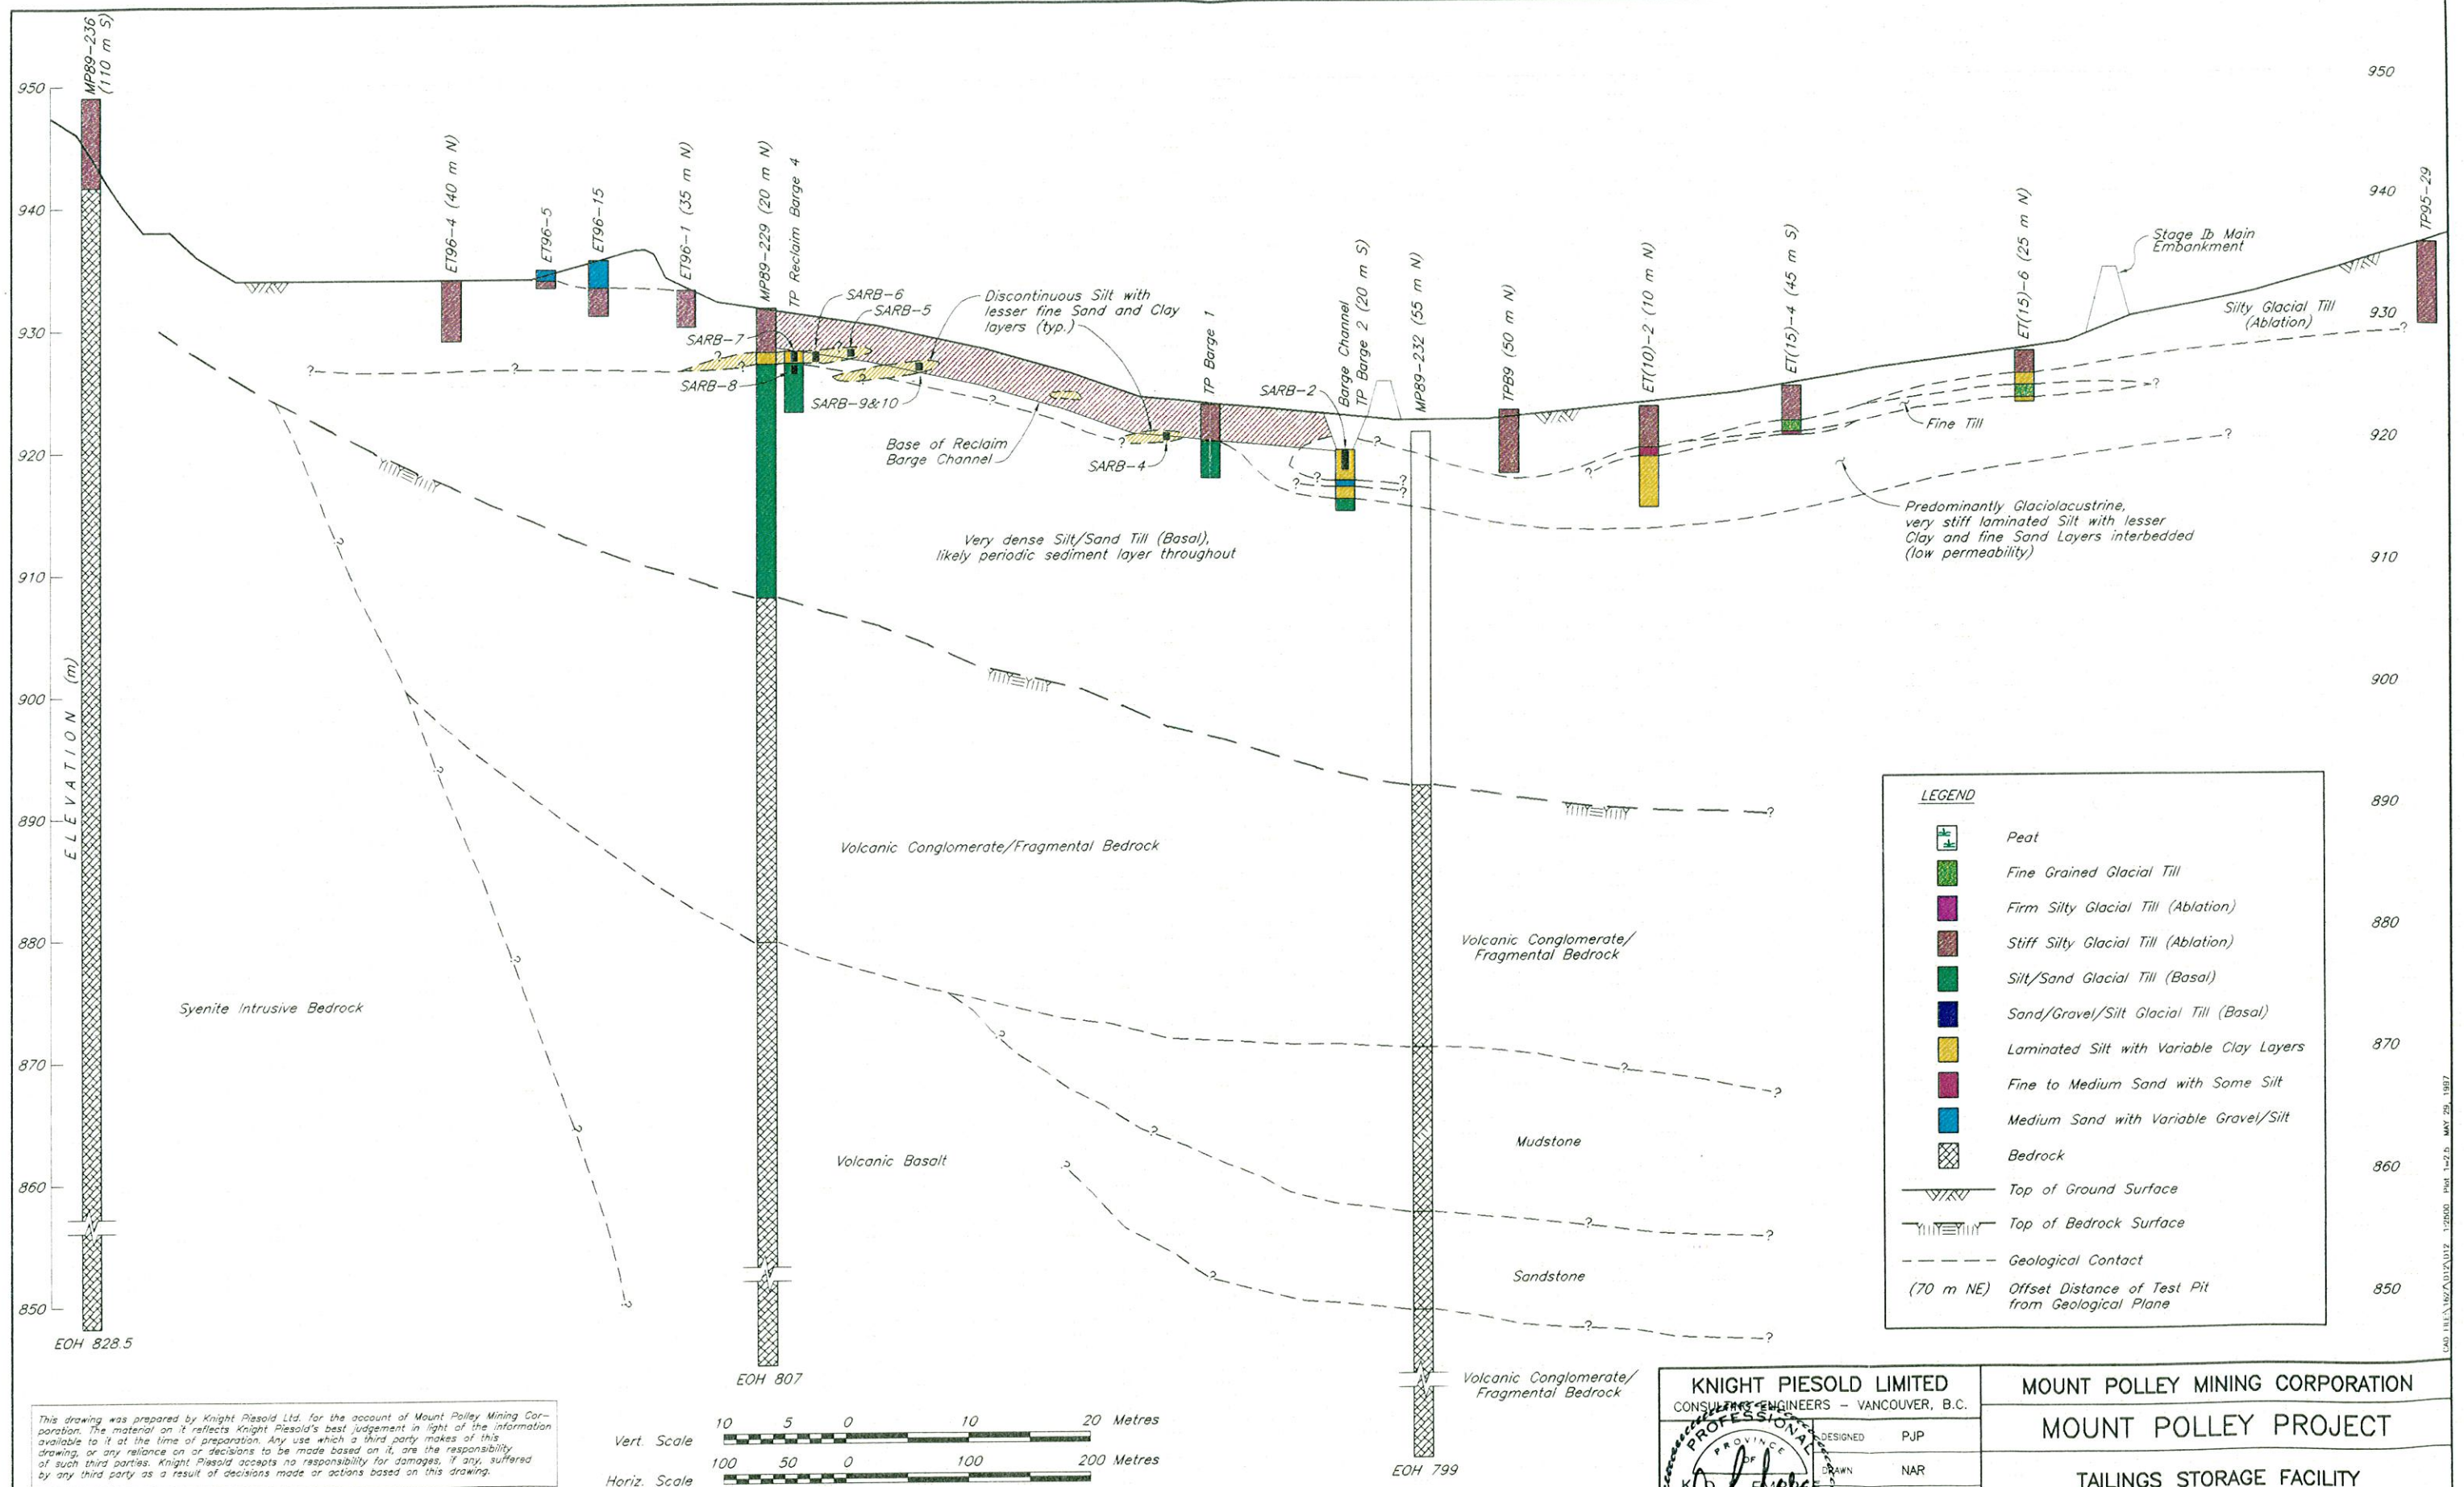

This drawing was prepared by Knight Piesold Ltd. for the account of Mount Polley Mining Corporation. The material on it reflects Knight Piesold's best judgement in light of the information available to it at the time of preparation. Any use which a third party makes of this drawing, or any reliance on or decisions to be made based on it, are the responsibility of such third parties. Knight Piesold accepts no responsibility for damages, if any, suffered by any third party as a result of decisions made or actions based on this drawing.

Vert. Scale 10 5 0 10 20 Metres  
 Horiz. Scale 100 50 0 100 200 Metres

| DRG. NO. | DESCRIPTION        | REV. | DATE | DESCRIPTION | APPROVED | REV. | DATE | DESCRIPTION | APPROVED | DATE         | SCALE    | DRG. NO. | REV. |
|----------|--------------------|------|------|-------------|----------|------|------|-------------|----------|--------------|----------|----------|------|
|          | REFERENCE DRAWINGS |      |      | REVISIONS   |          |      |      | REVISIONS   |          |              |          | 1627.012 | 0    |
|          |                    |      |      |             |          |      |      |             |          | MAY 16, 1997 | AS SHOWN |          |      |

**KNIGHT PIESOLD LIMITED**  
 CONSULTING ENGINEERS - VANCOUVER, B.C.

DESIGNED: PJP  
 DRAWN: NAR  
 CHECKED: KIB  
 APPROVED: KIB

PROFESSIONAL ENGINEER  
 K.D. PIESOLD  
 COLUMBIA

**MOUNT POLLEY MINING CORPORATION**  
**MOUNT POLLEY PROJECT**  
**TAILINGS STORAGE FACILITY**  
**GEOLOGICAL INVESTIGATIONS**  
**SECTION 11**