


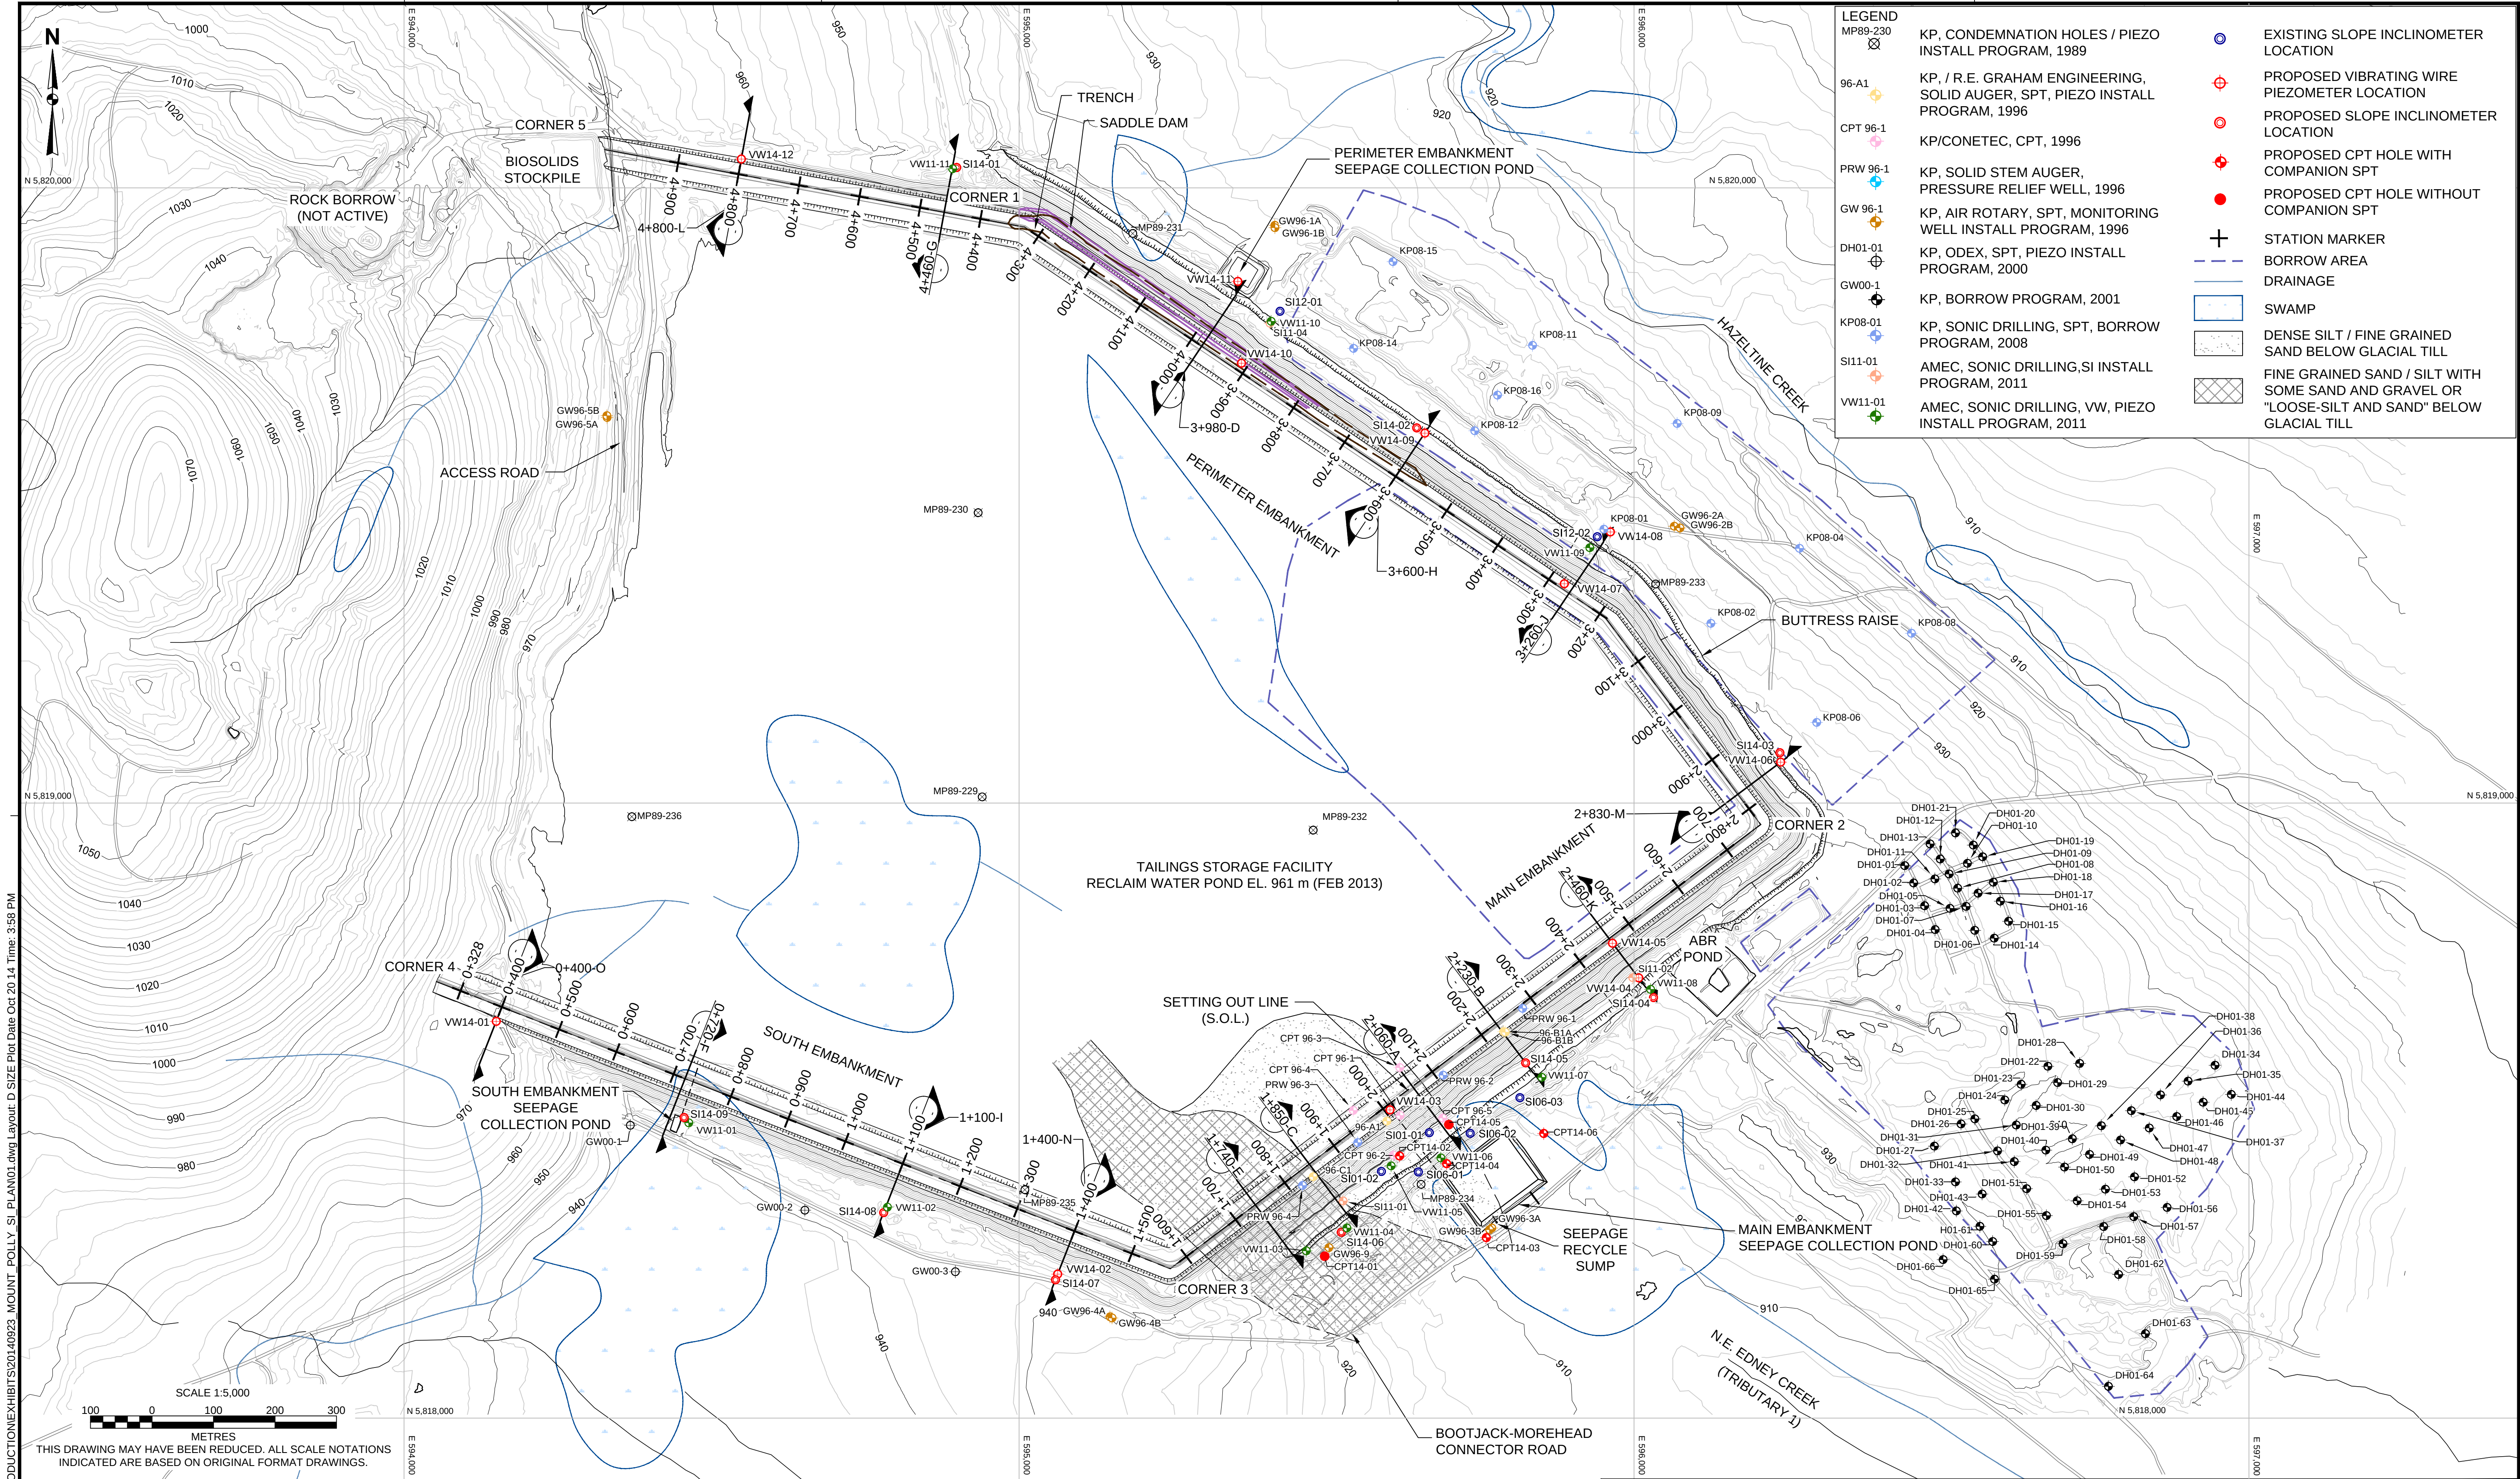

X:\Proposals\IP14178\CAD\PRODUCT\IONEX\HIBIT\20140923.MOUNT POLLY SI PLAN01.dwg Layout D SIZE Plot Date Oct 20 14 Time 3:58 PM

- NOTES:
1. ALL DIMENSIONS ARE IN METRES UNLESS OTHERWISE NOTED.
 2. THIS DRAWING IS TO BE READ IN CONJUNCTION WITH ACCOMPANYING DRAWINGS AND SPECIFICATIONS. THE CONTRACTOR SHALL IMMEDIATELY NOTIFY THE ENGINEER SHOULD UNCERTAINTIES ARISE WITH THE DRAWINGS, SCOPE, AND/OR TECHNICAL SPECIFICATIONS.
 3. BASE TOPOGRAPHIC DATA BASED ON FLYOVER DATA PROVIDED BY MPMC, DATED OCTOBER 2013. CONTOUR INTERVAL IS 2 m.
 4. PROJECTION IS UTM NAD83 ZONE 10.
 5. UNLESS BGC AGREES OTHERWISE IN WRITING, THIS DRAWING SHALL NOT BE MODIFIED OR USED FOR ANY PURPOSE OTHER THAN THE PURPOSE FOR WHICH BGC GENERATED IT. BGC SHALL HAVE NO LIABILITY FOR ANY DAMAGES OR LOSS ARISING IN ANY WAY FROM ANY USE OR MODIFICATION OF THIS DOCUMENT NOT AUTHORIZED BY BGC. ANY USE OF OR RELIANCE UPON THIS DOCUMENT OR ITS CONTENT BY THIRD PARTIES SHALL BE AT SUCH THIRD PARTIES' SOLE RISK.

DRAFT

SCALE:	1:5,000
DATE:	SEP 2014
DRAWN:	CJT
CHECKED:	CB
APPROVED:	

BGC

BGC ENGINEERING INC.

AN APPLIED EARTH SCIENCES COMPANY

CLIENT:



PROJECT:	MOUNT POLLEY RECONSTRUCTION	
TITLE:	SI PLANNING PLAN MAP	
PROJECT No.:	P14178	DWG No.: 01